



H:\00-Projects\2012\2035 Mt. Zion UMC\00 Project Drawings\15xxx Mt Zion Cornelius, NC.pln | Ver. 18.001 | Friday, June 05, 2015 | 10:11 AM

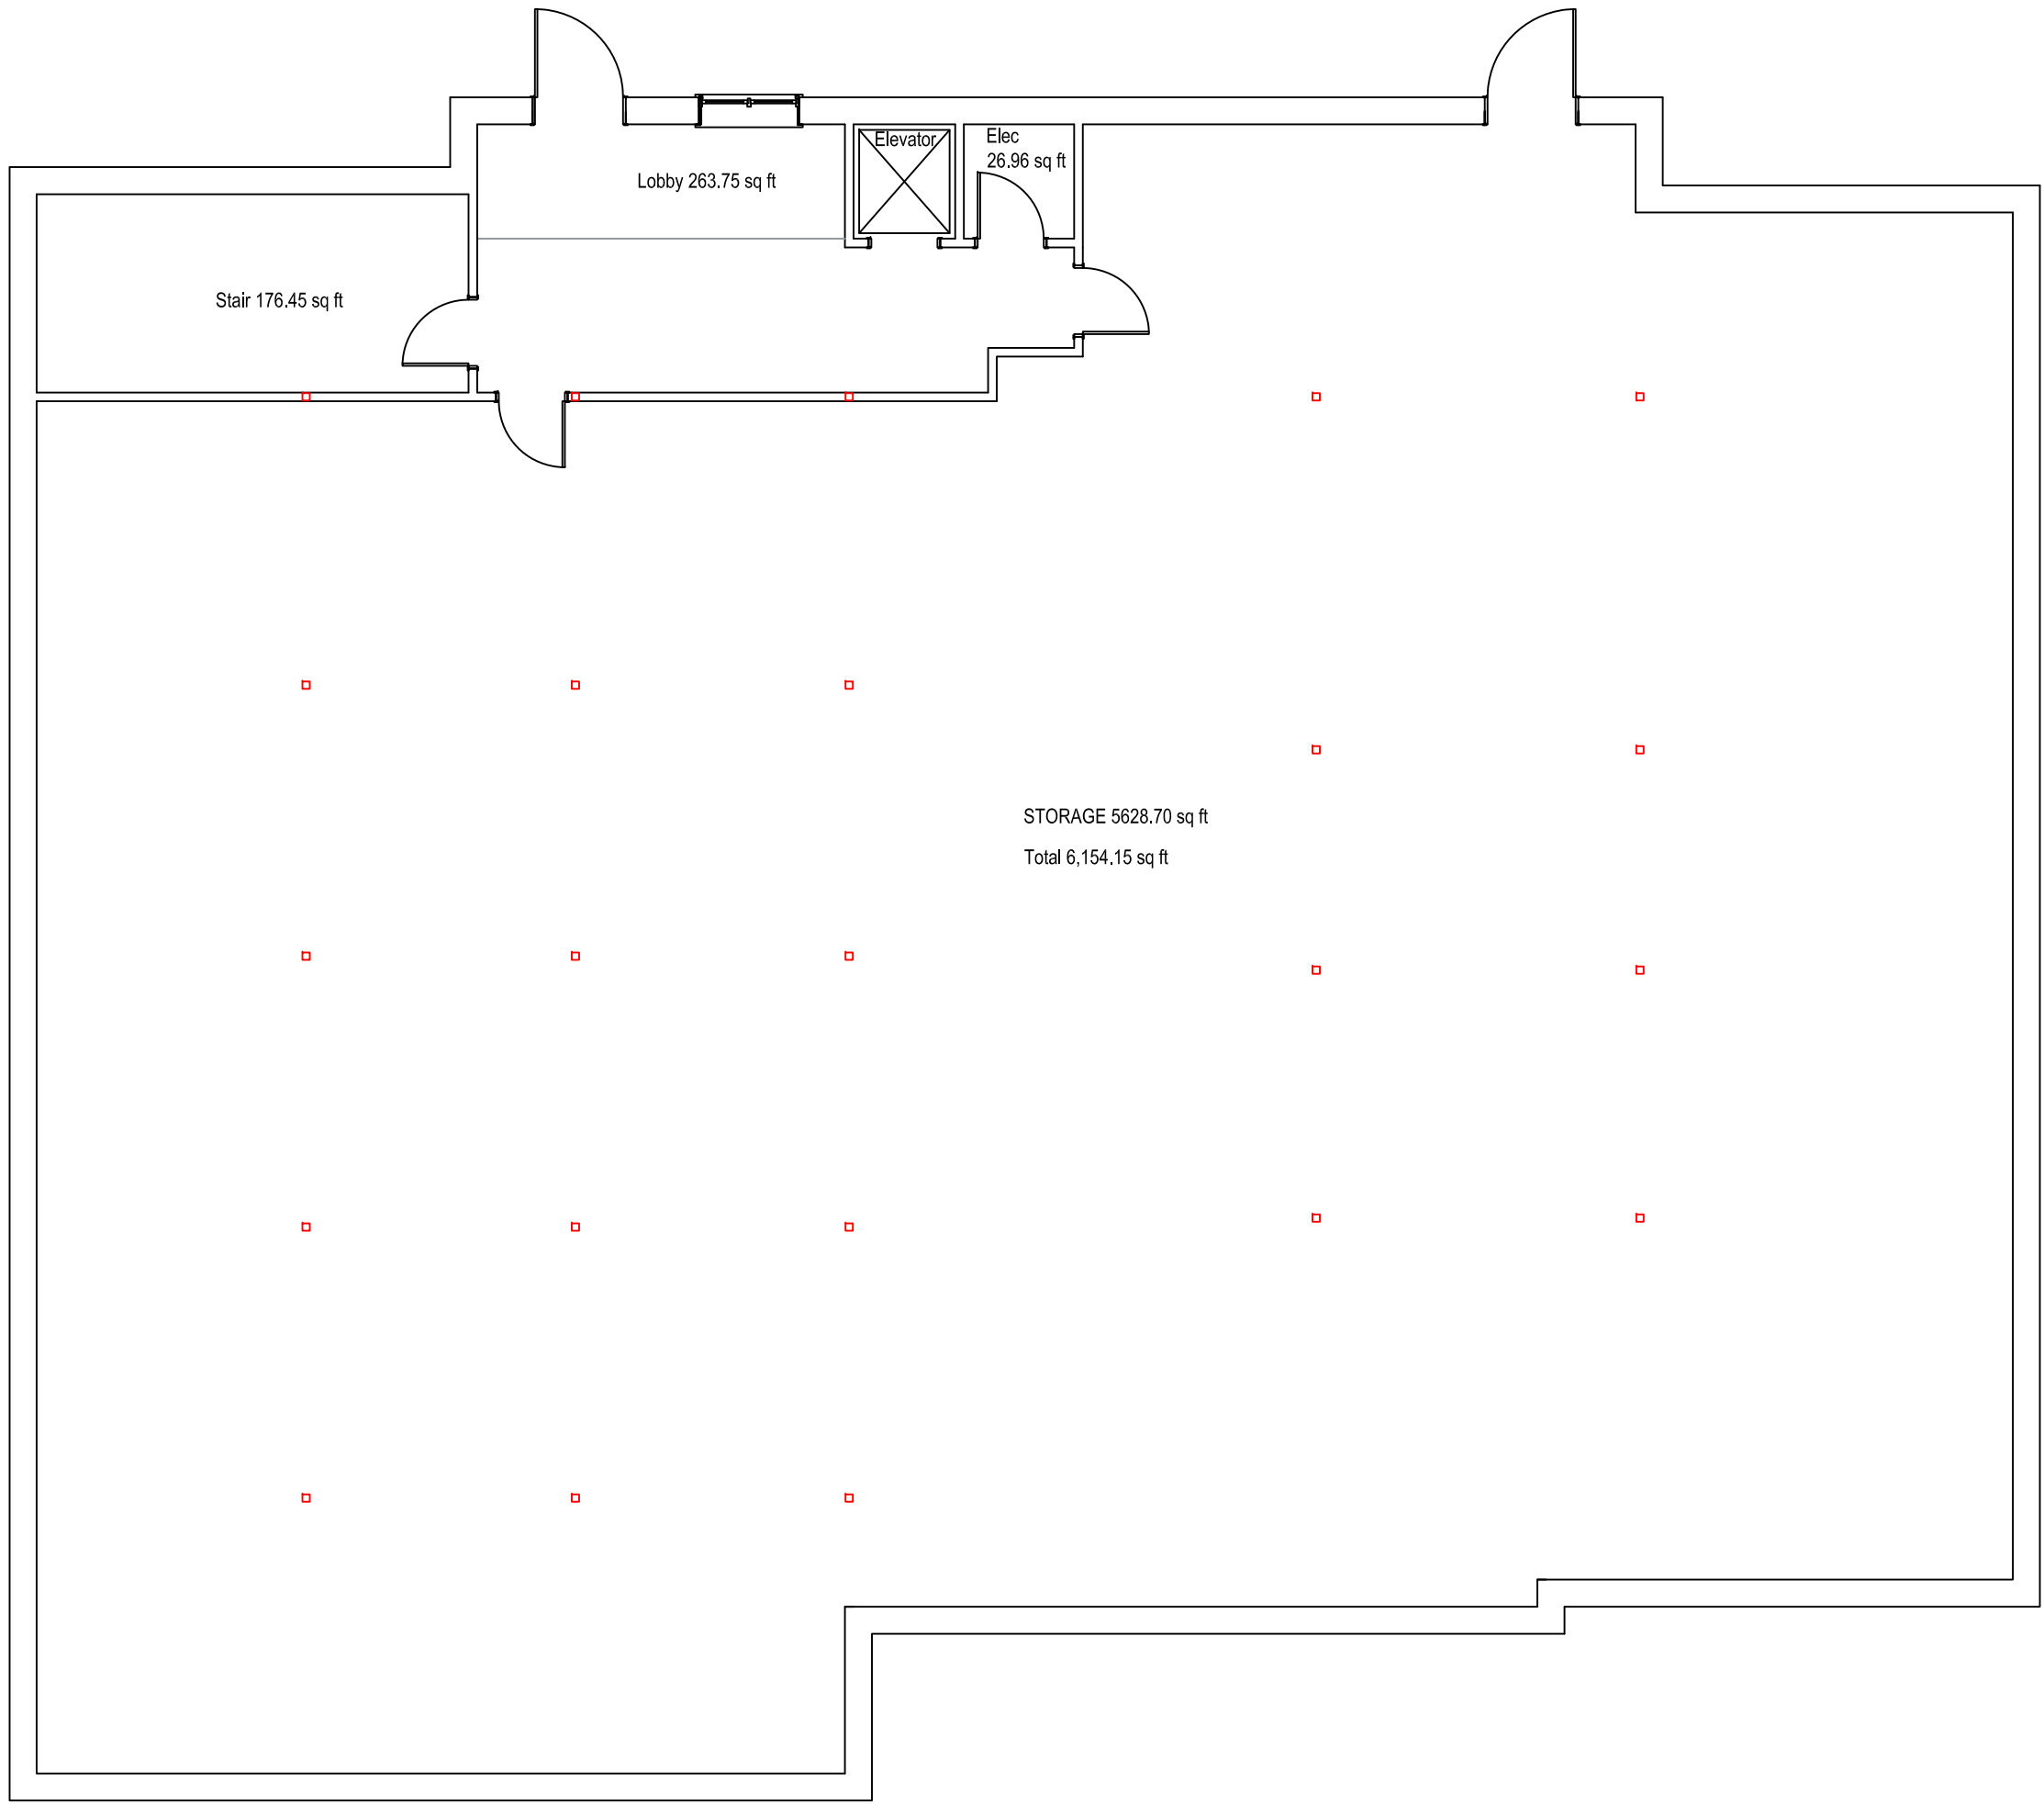

2

S.R. MINISTRY CENTER BASEMENT PLAN


SCALE: 1/8" = 1'-0"

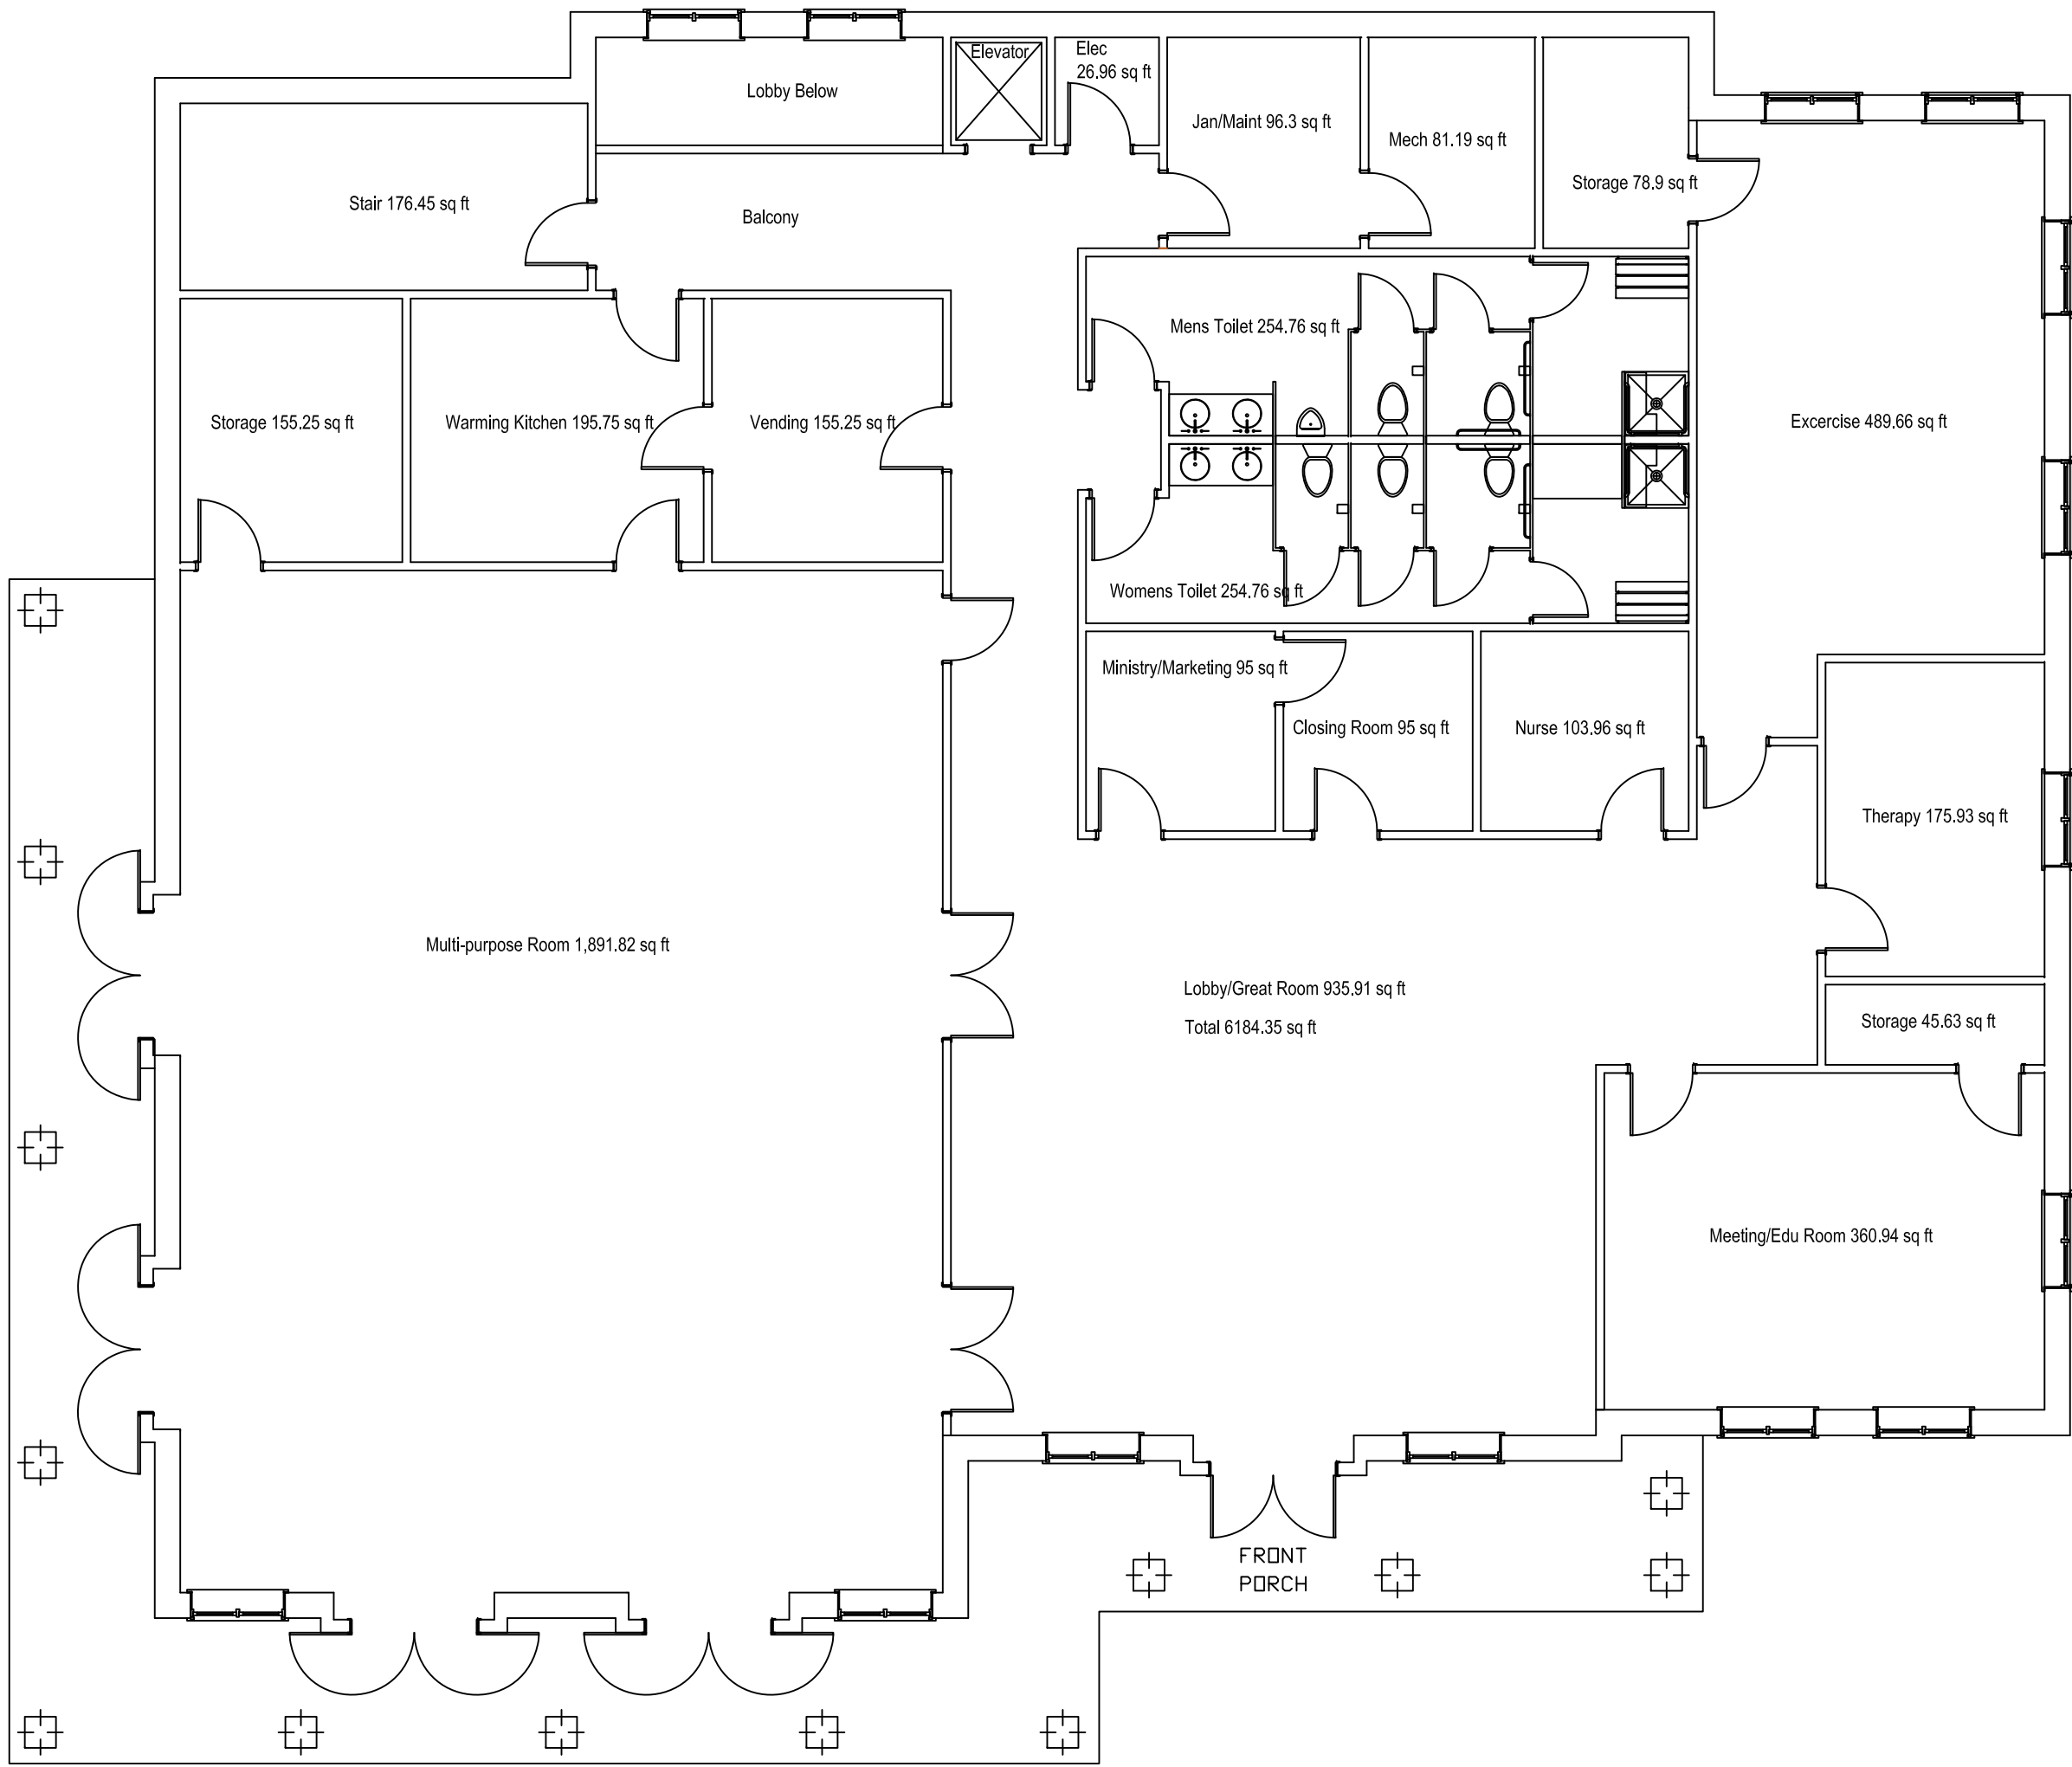

1

S.R. MINISTRY CENTER FLOOR PLAN

SCALE: 1/8" = 1'-0"

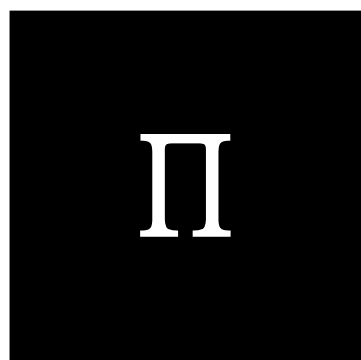

pi architects

3500 Jefferson St., Suite 303
Austin, TX 78731

P: (512) 231-1910
F: (512) 231-1950

www.piarch.com

architecture + master planning
interiors + landscape architecture

MT. ZION SENIOR CAMPUS
MT. ZION

ZION AVE.
CORNELIUS, NC 28031

ISSUE:
SCHEMATIC
DESIGN


©2015 PI ARCHITECTS, INC.

REVISIONS:

DATE:
04/30/2015 REVISED
PROJECT NUMBER:
15xxx
SHEET TITLE:
SENIOR CENTER
PLANS

SHEET:

SK1

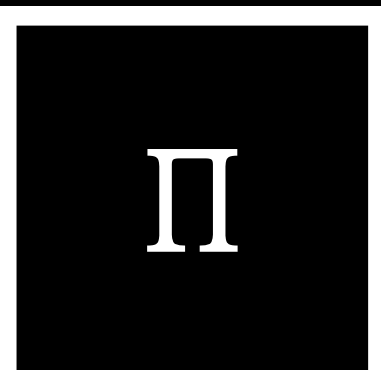

3500 Jefferson St, Suite 303
Austin, TX 78731
P: (512) 231-1910
F: (512) 231-1950
www.piarch.com

architecture + master planning
interiors + landscape architecture

MT. ZION SENIOR CAMPUS
MT. ZION
ZION AVE.
CORNELIUS, NC 28031

ISSUE:
SCHEMATIC
DESIGN

©2015 PI ARCHITECTS, INC.


REVISIONS:

DATE:
04/30/2015 REVISED
PROJECT NUMBER:
15xxx
SHEET TITLE:
SENIOR CENTER
ELEVATIONS


SHEET:
SK2




1 S.R. MINISTRY CENTER FRONT ELEVATION
SCALE: 1/8" = 1'-0"

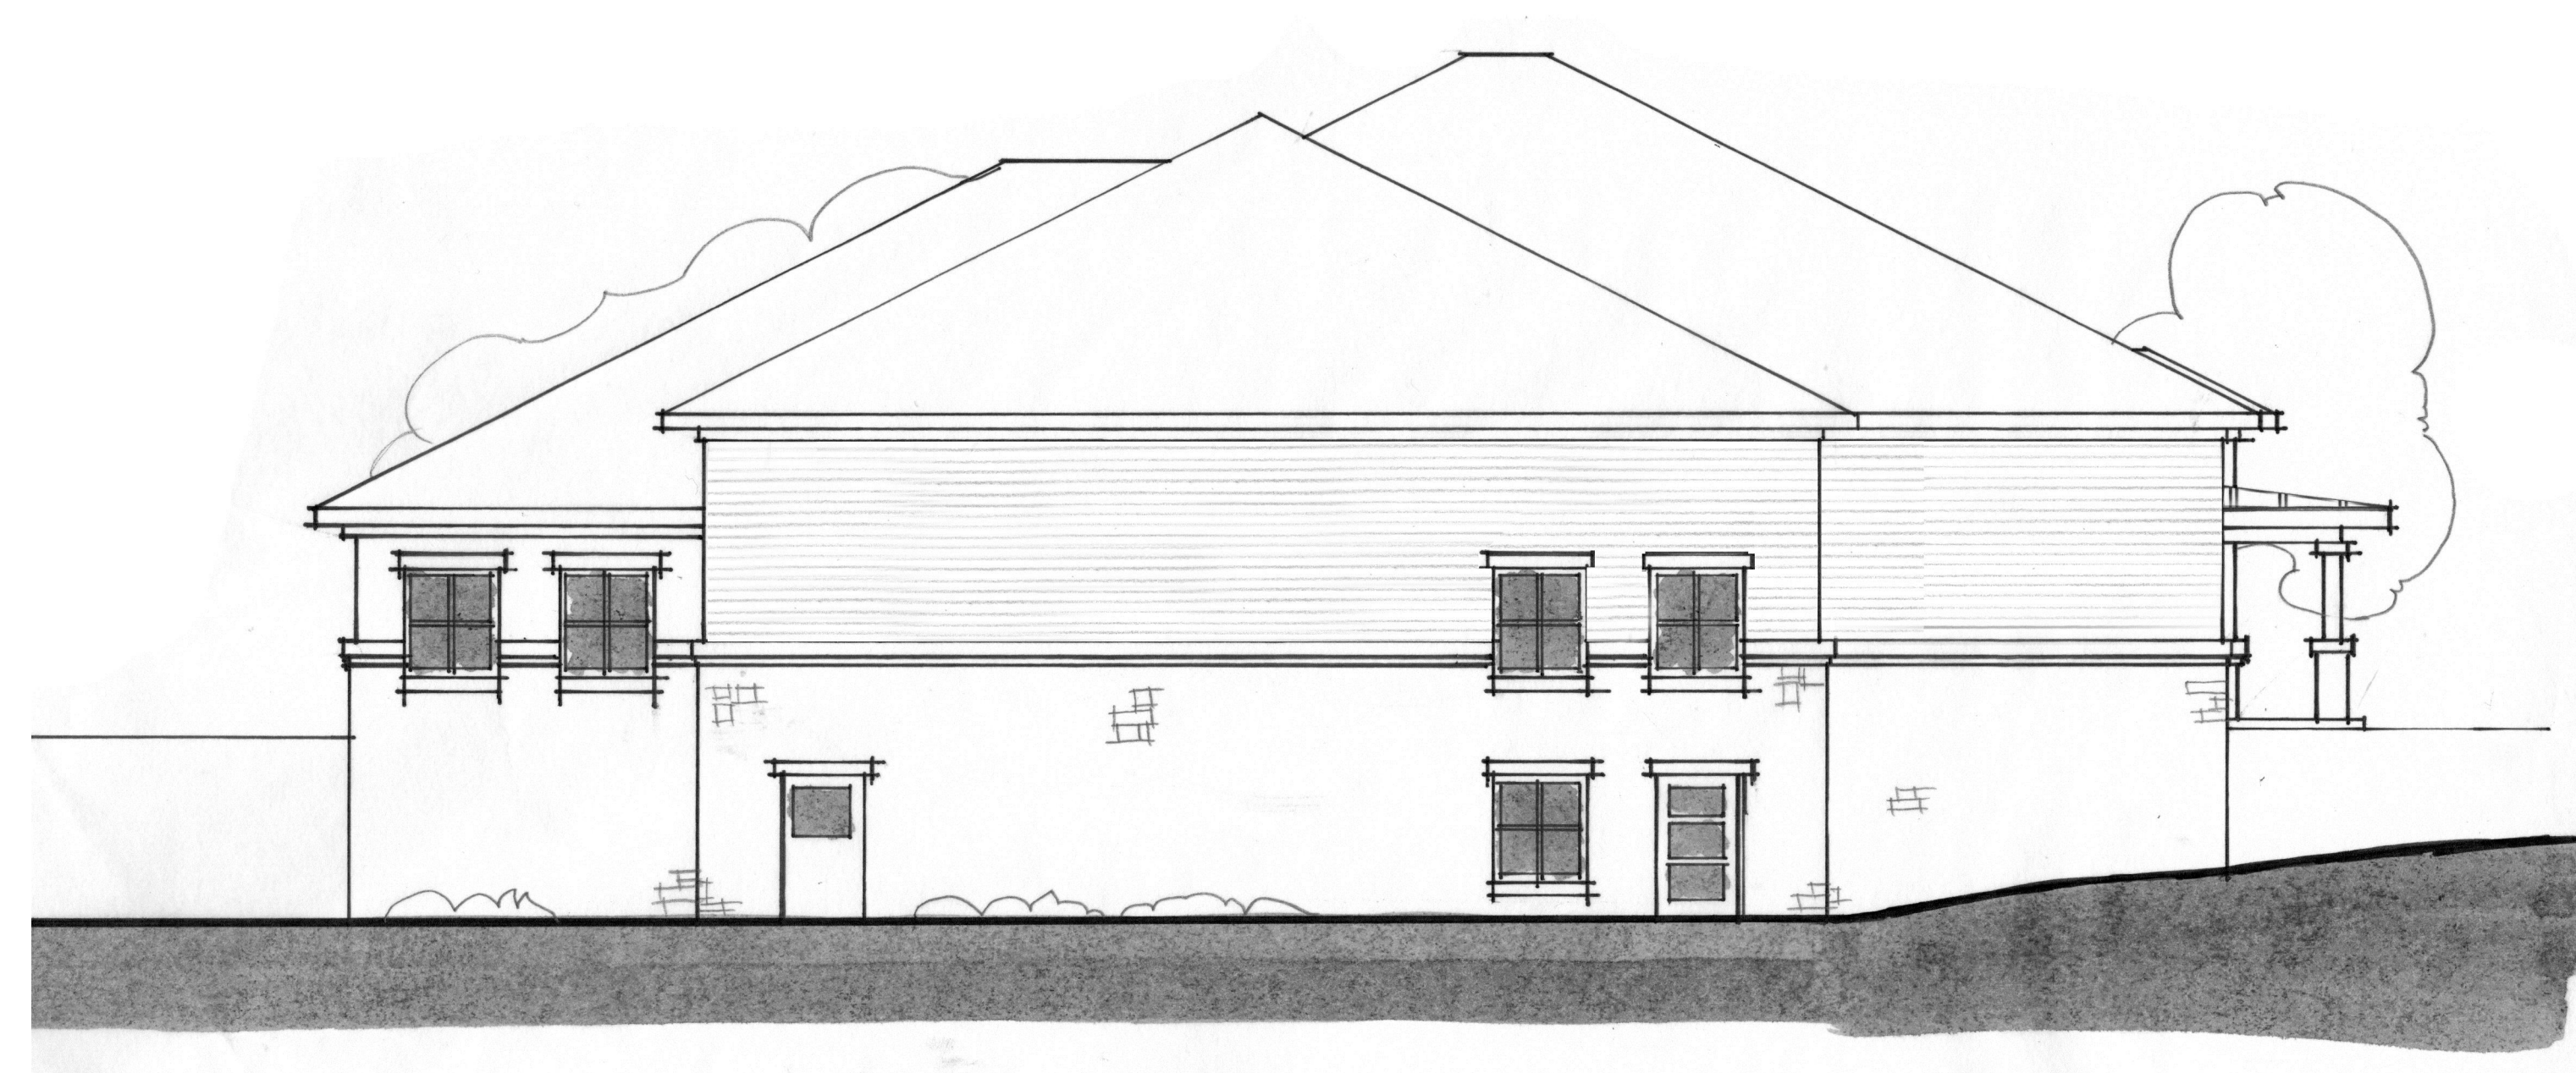

3 S.R. MINISTRY CENTER BACK ELEVATION
SCALE: 1/8" = 1'-0"

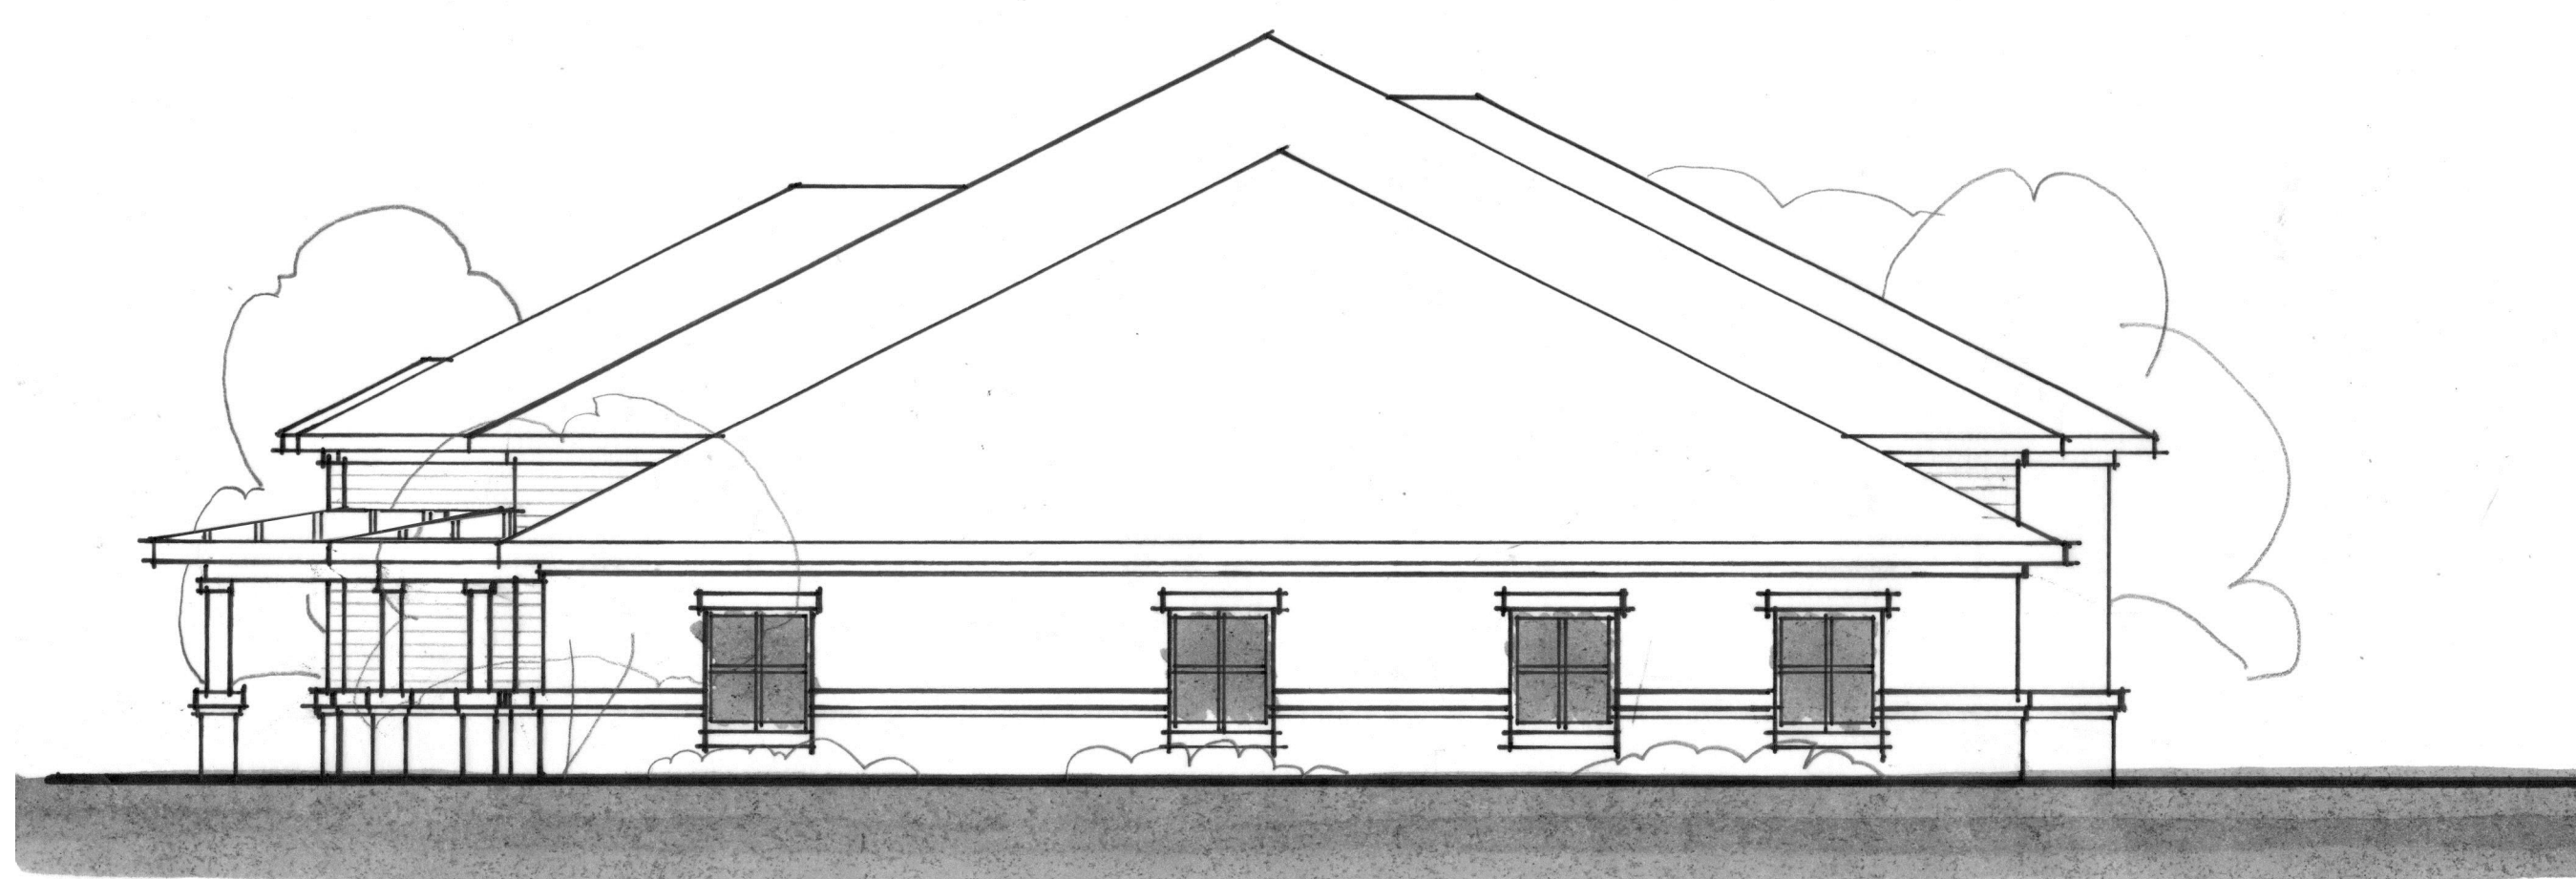


2 S.R. MINISTRY CENTER SIDE ELEVATION
SCALE: 1/8" = 1'-0"

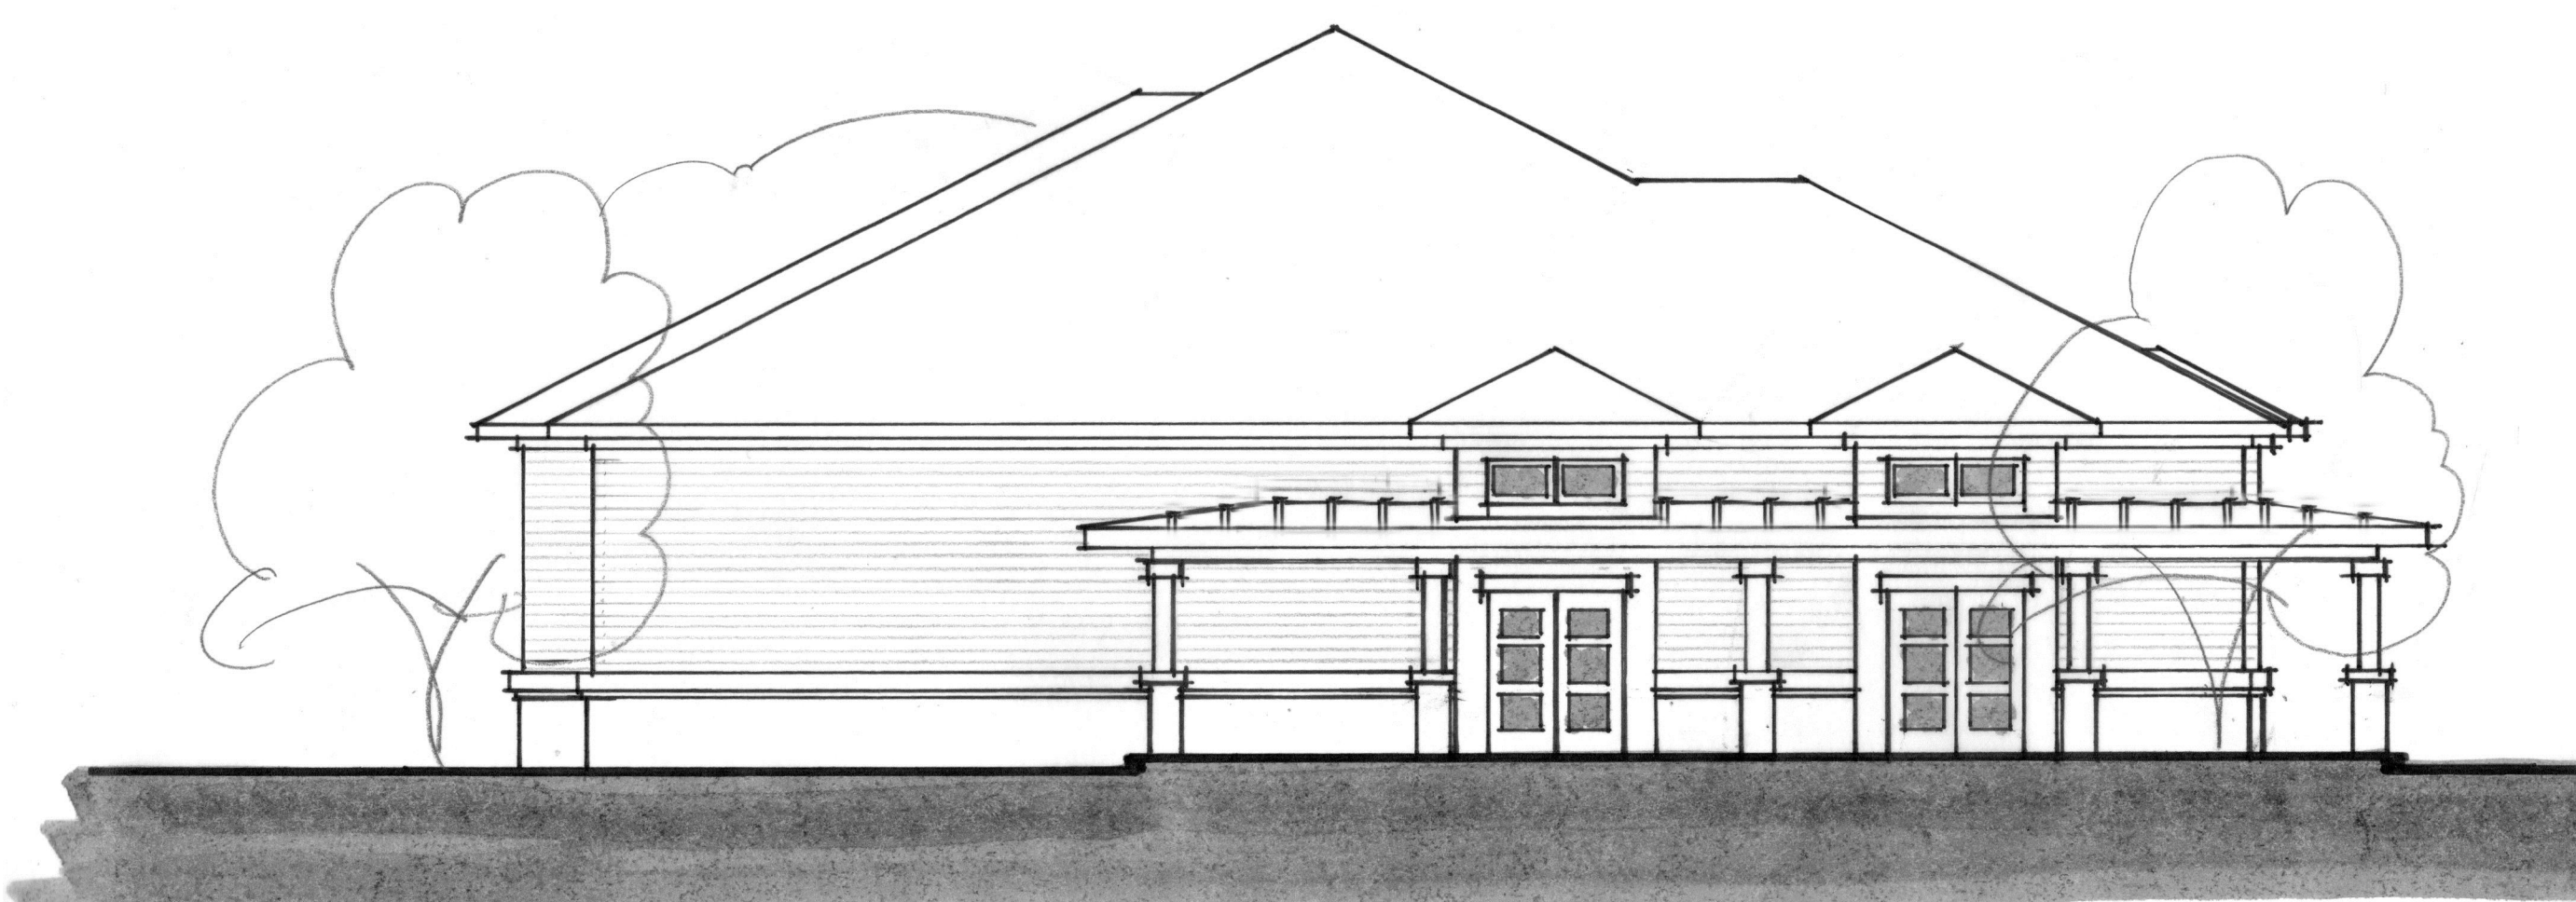

4 S.R. MINISTRY CENTER SIDE ELEVATION
SCALE: 1/8" = 1'-0"


H:\00-Projects\2012\12035 Mt. Zion UMC\00 Project Drawings\15xxx Mt Zion Cornelius, NC.pln | Ver. 18.001 | Friday, June 05, 2015 | 10:11 AM

H:\00-Projects\2012\12035 Mt. Zion UMC\00 Project Drawings\15xxx Mt Zion Cornelius, NC.pln | Ver. 18.001 | Friday, June 05, 2015 | 10:11 AM

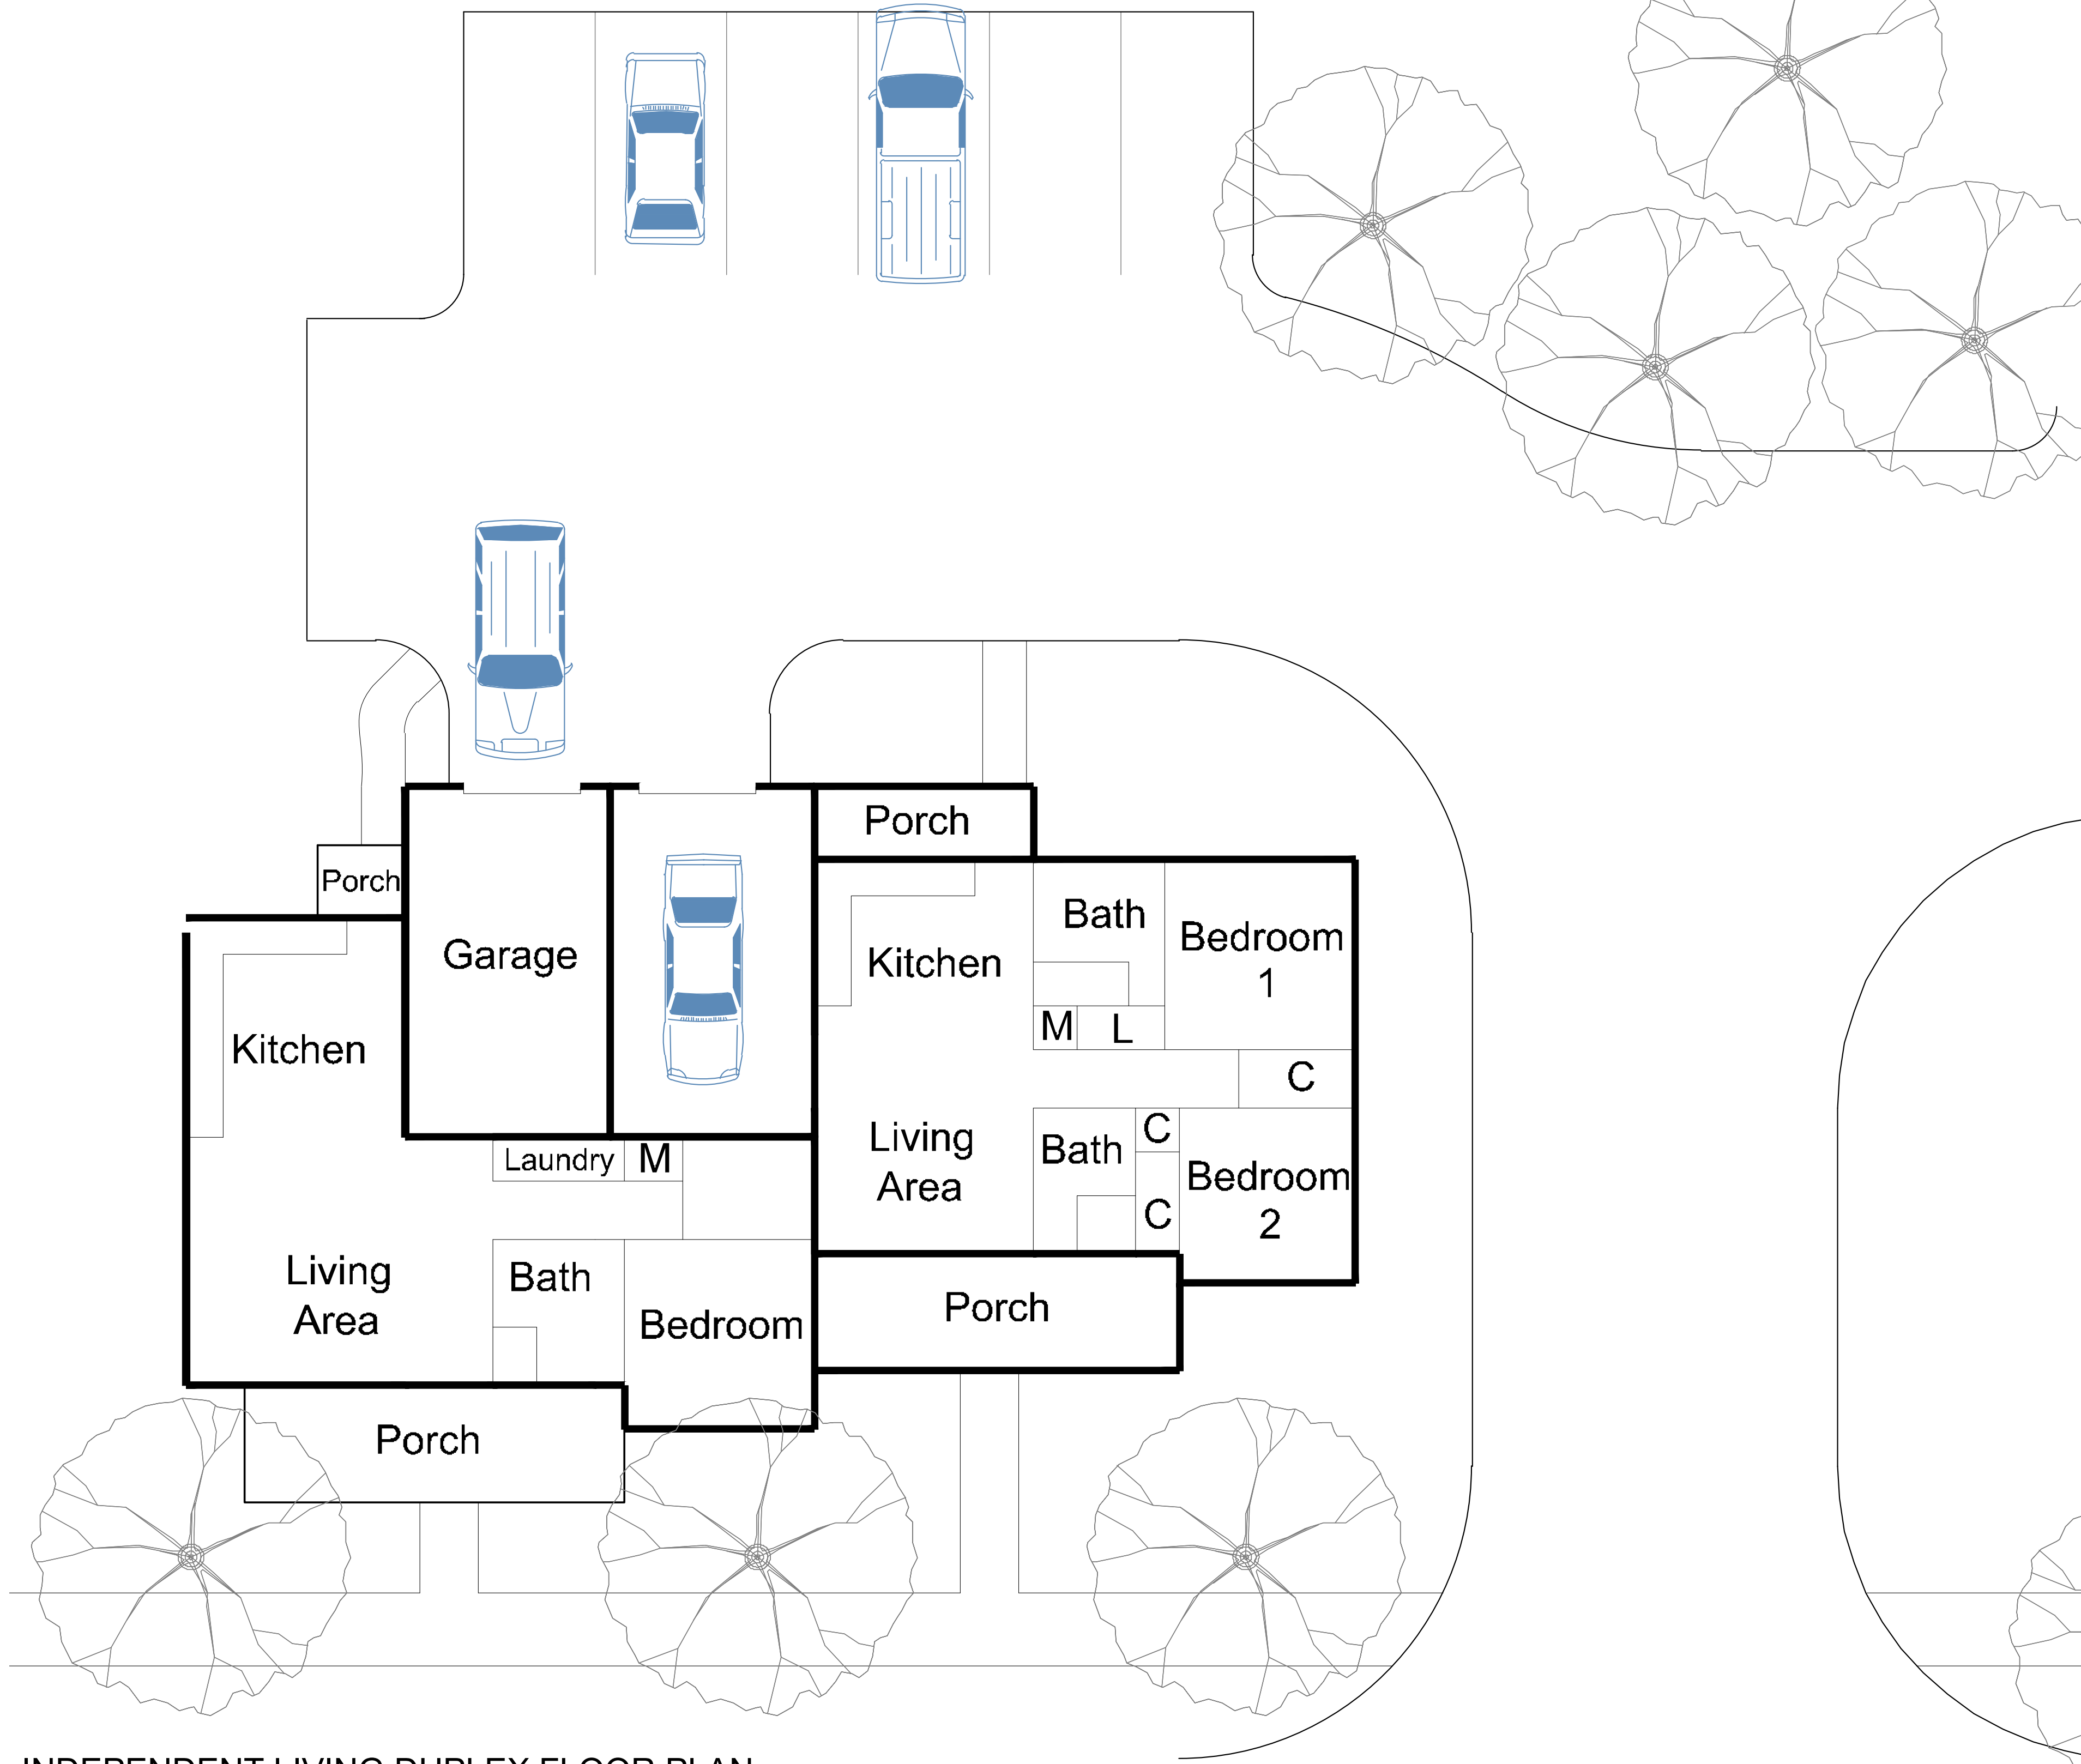


1 INDEPENDENT LIVING DUPLEX FLOOR PLAN

SCALE: 1/8" = 1'-0"

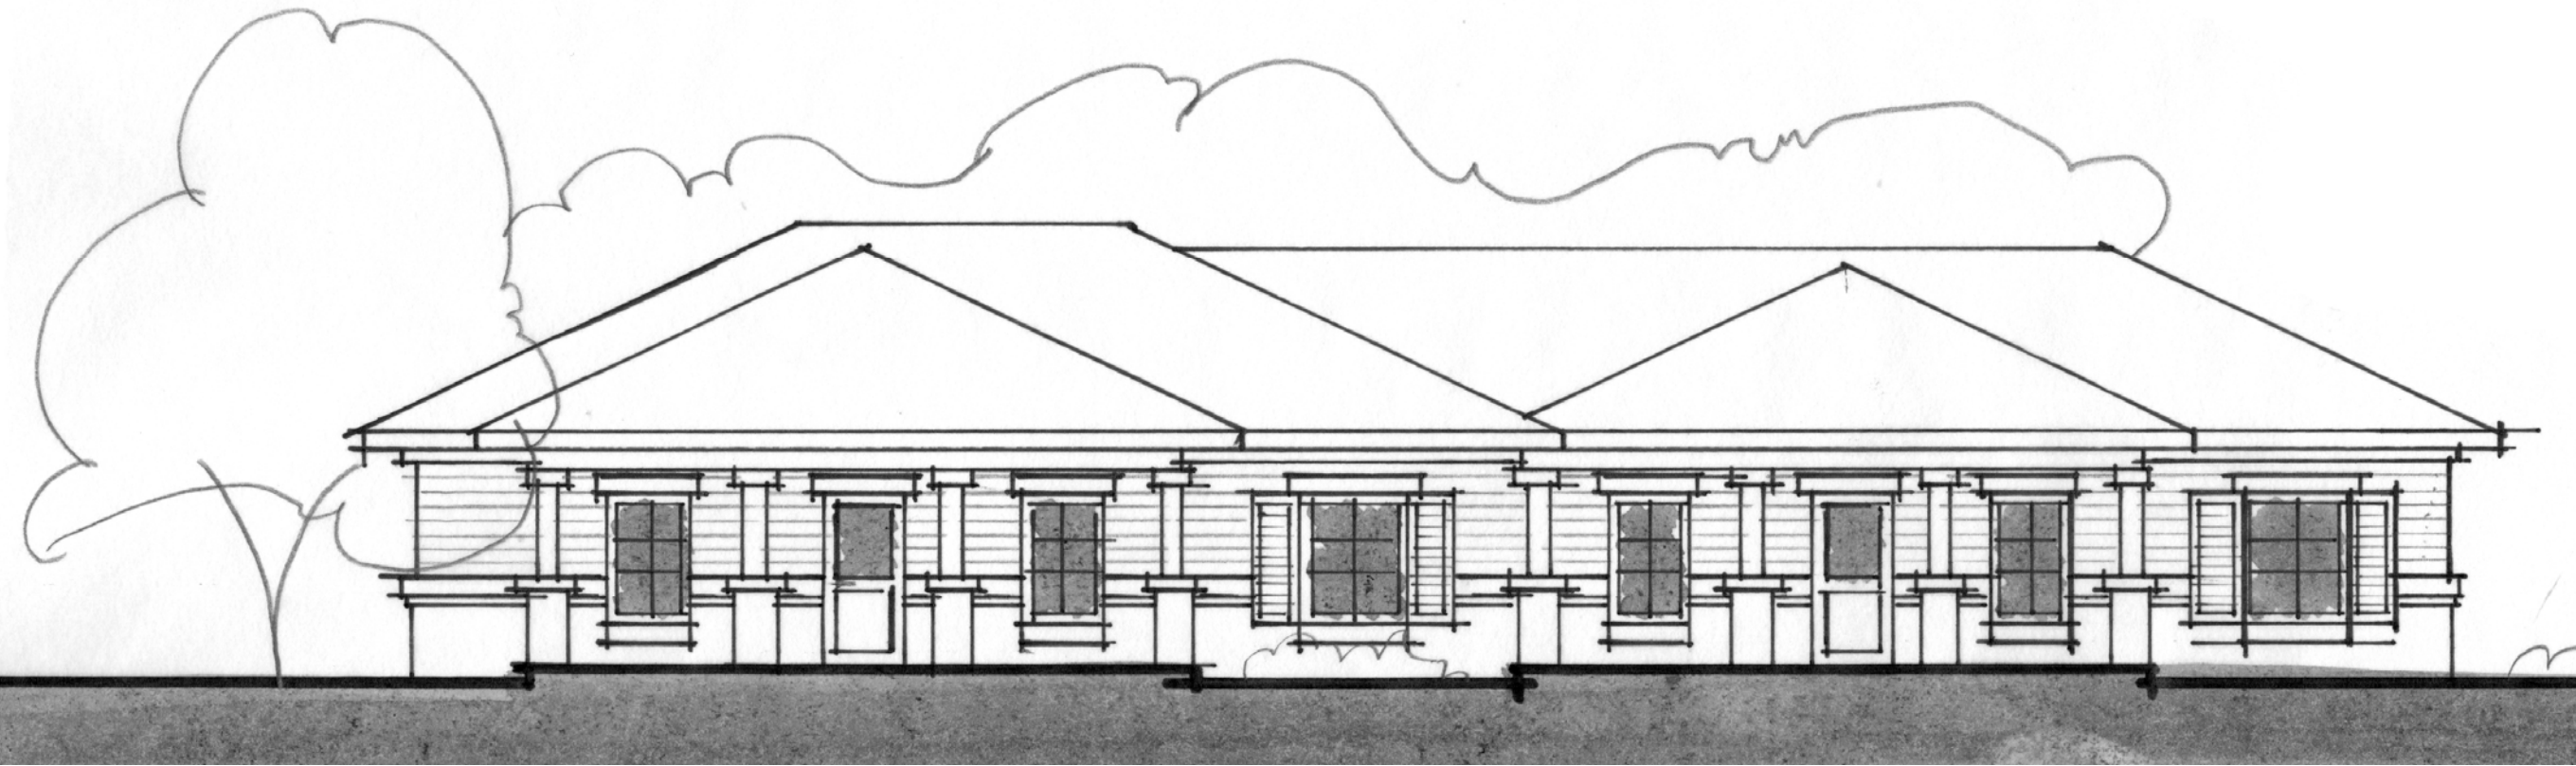


2 INDEPENDENT LIVING DUPLEX FRONT ELEVATION

SCALE: 1/8" = 1'-0"

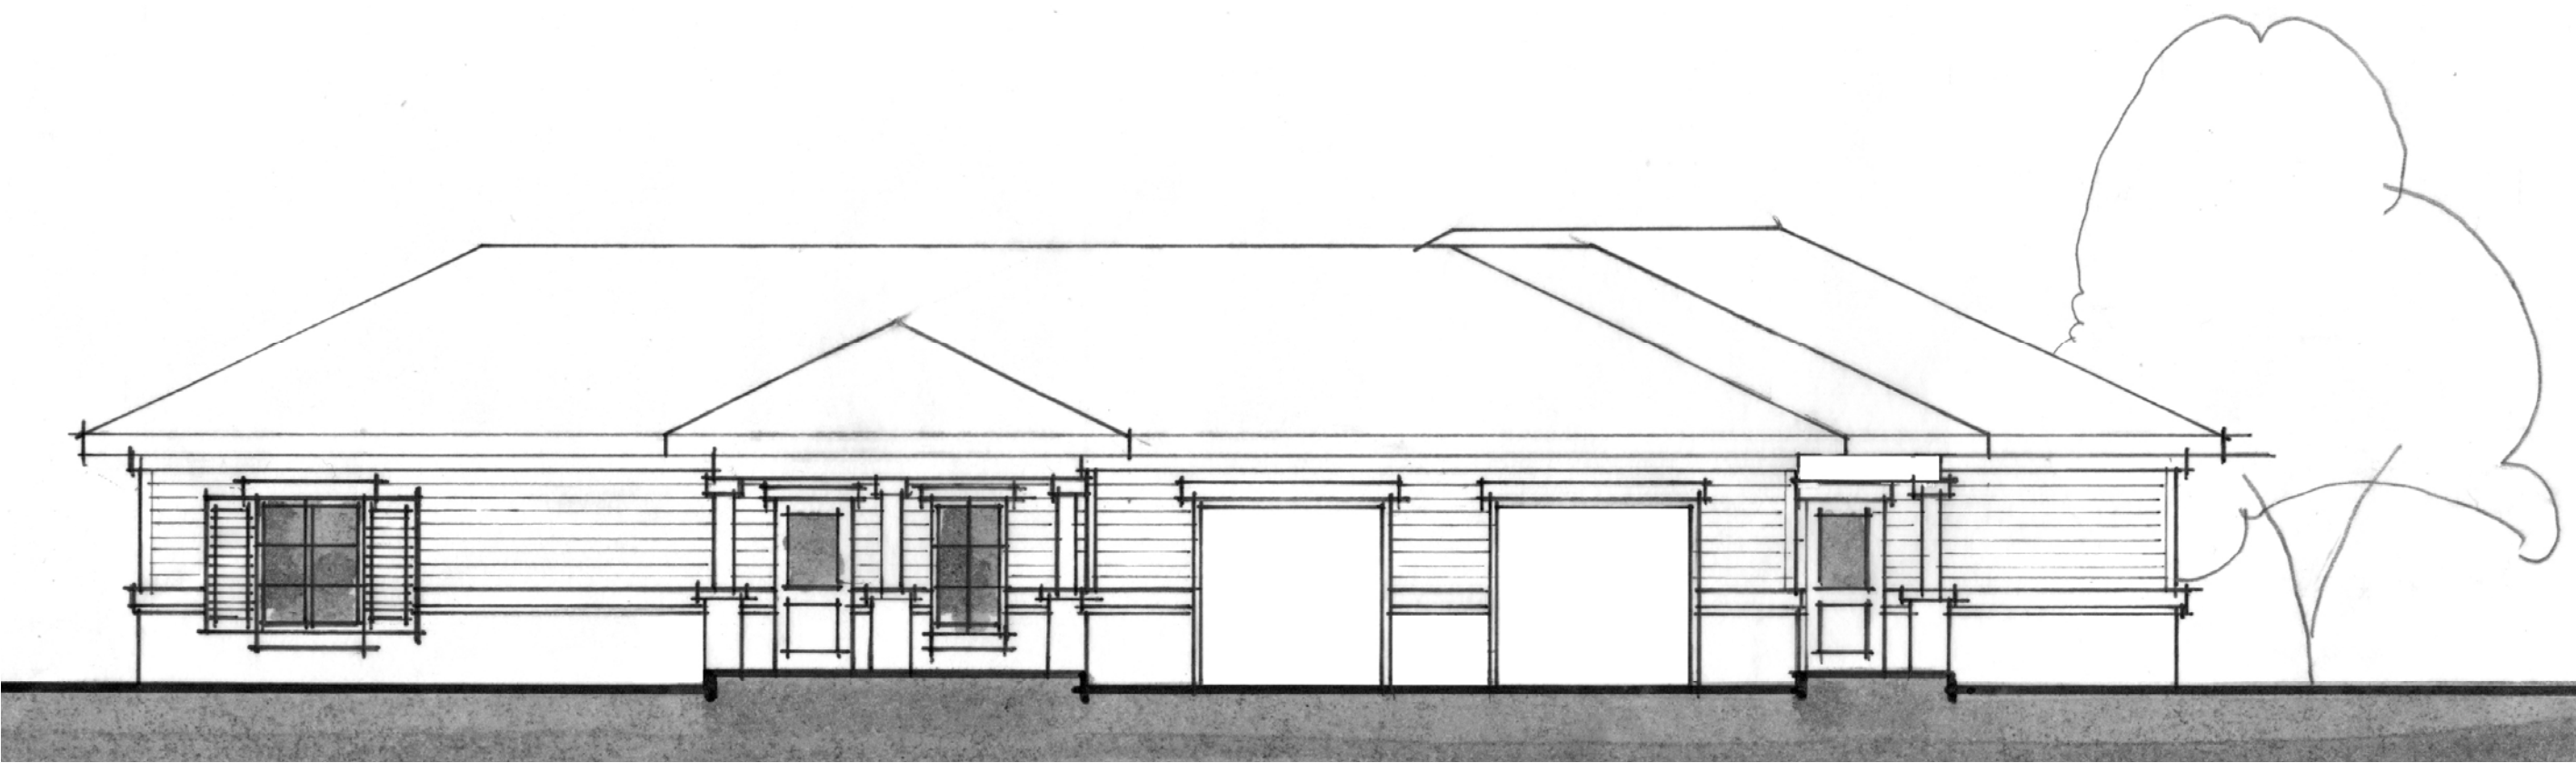

3 INDEPENDENT LIVING DUPLEX BACK ELEVATION

SCALE: 1/8" = 1'-0"

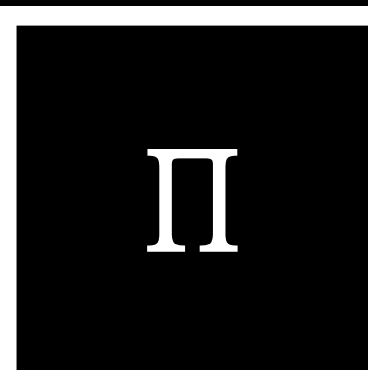

pi architects

3500 Jefferson St, Suite 303
Austin, TX 78731

P: (512) 231-1910
F: (512) 231-1950

www.piarch.com

architecture + master planning
interiors + landscape architecture

MT. ZION SENIOR CAMPUS
MT. ZION

ZION AVE.
CORNELIUS, NC 28031

ISSUE:
SCHEMATIC
DESIGN

©2015 PI ARCHITECTS, INC.

REVISIONS:


DATE:
04/30/2015 REVISED
PROJECT NUMBER:
15xxx

SHEET TITLE:
DUPLEX PLAN AND
ELEVATIONS

SHEET:

SK3

H:\00-Projects\2012\2035 Mt. Zion UMC\00 Project Drawings\15xxx Mt Zion Cornelius, NC.pln | Ver. 18.001 | Friday, June 05, 2015 | 10:11 AM

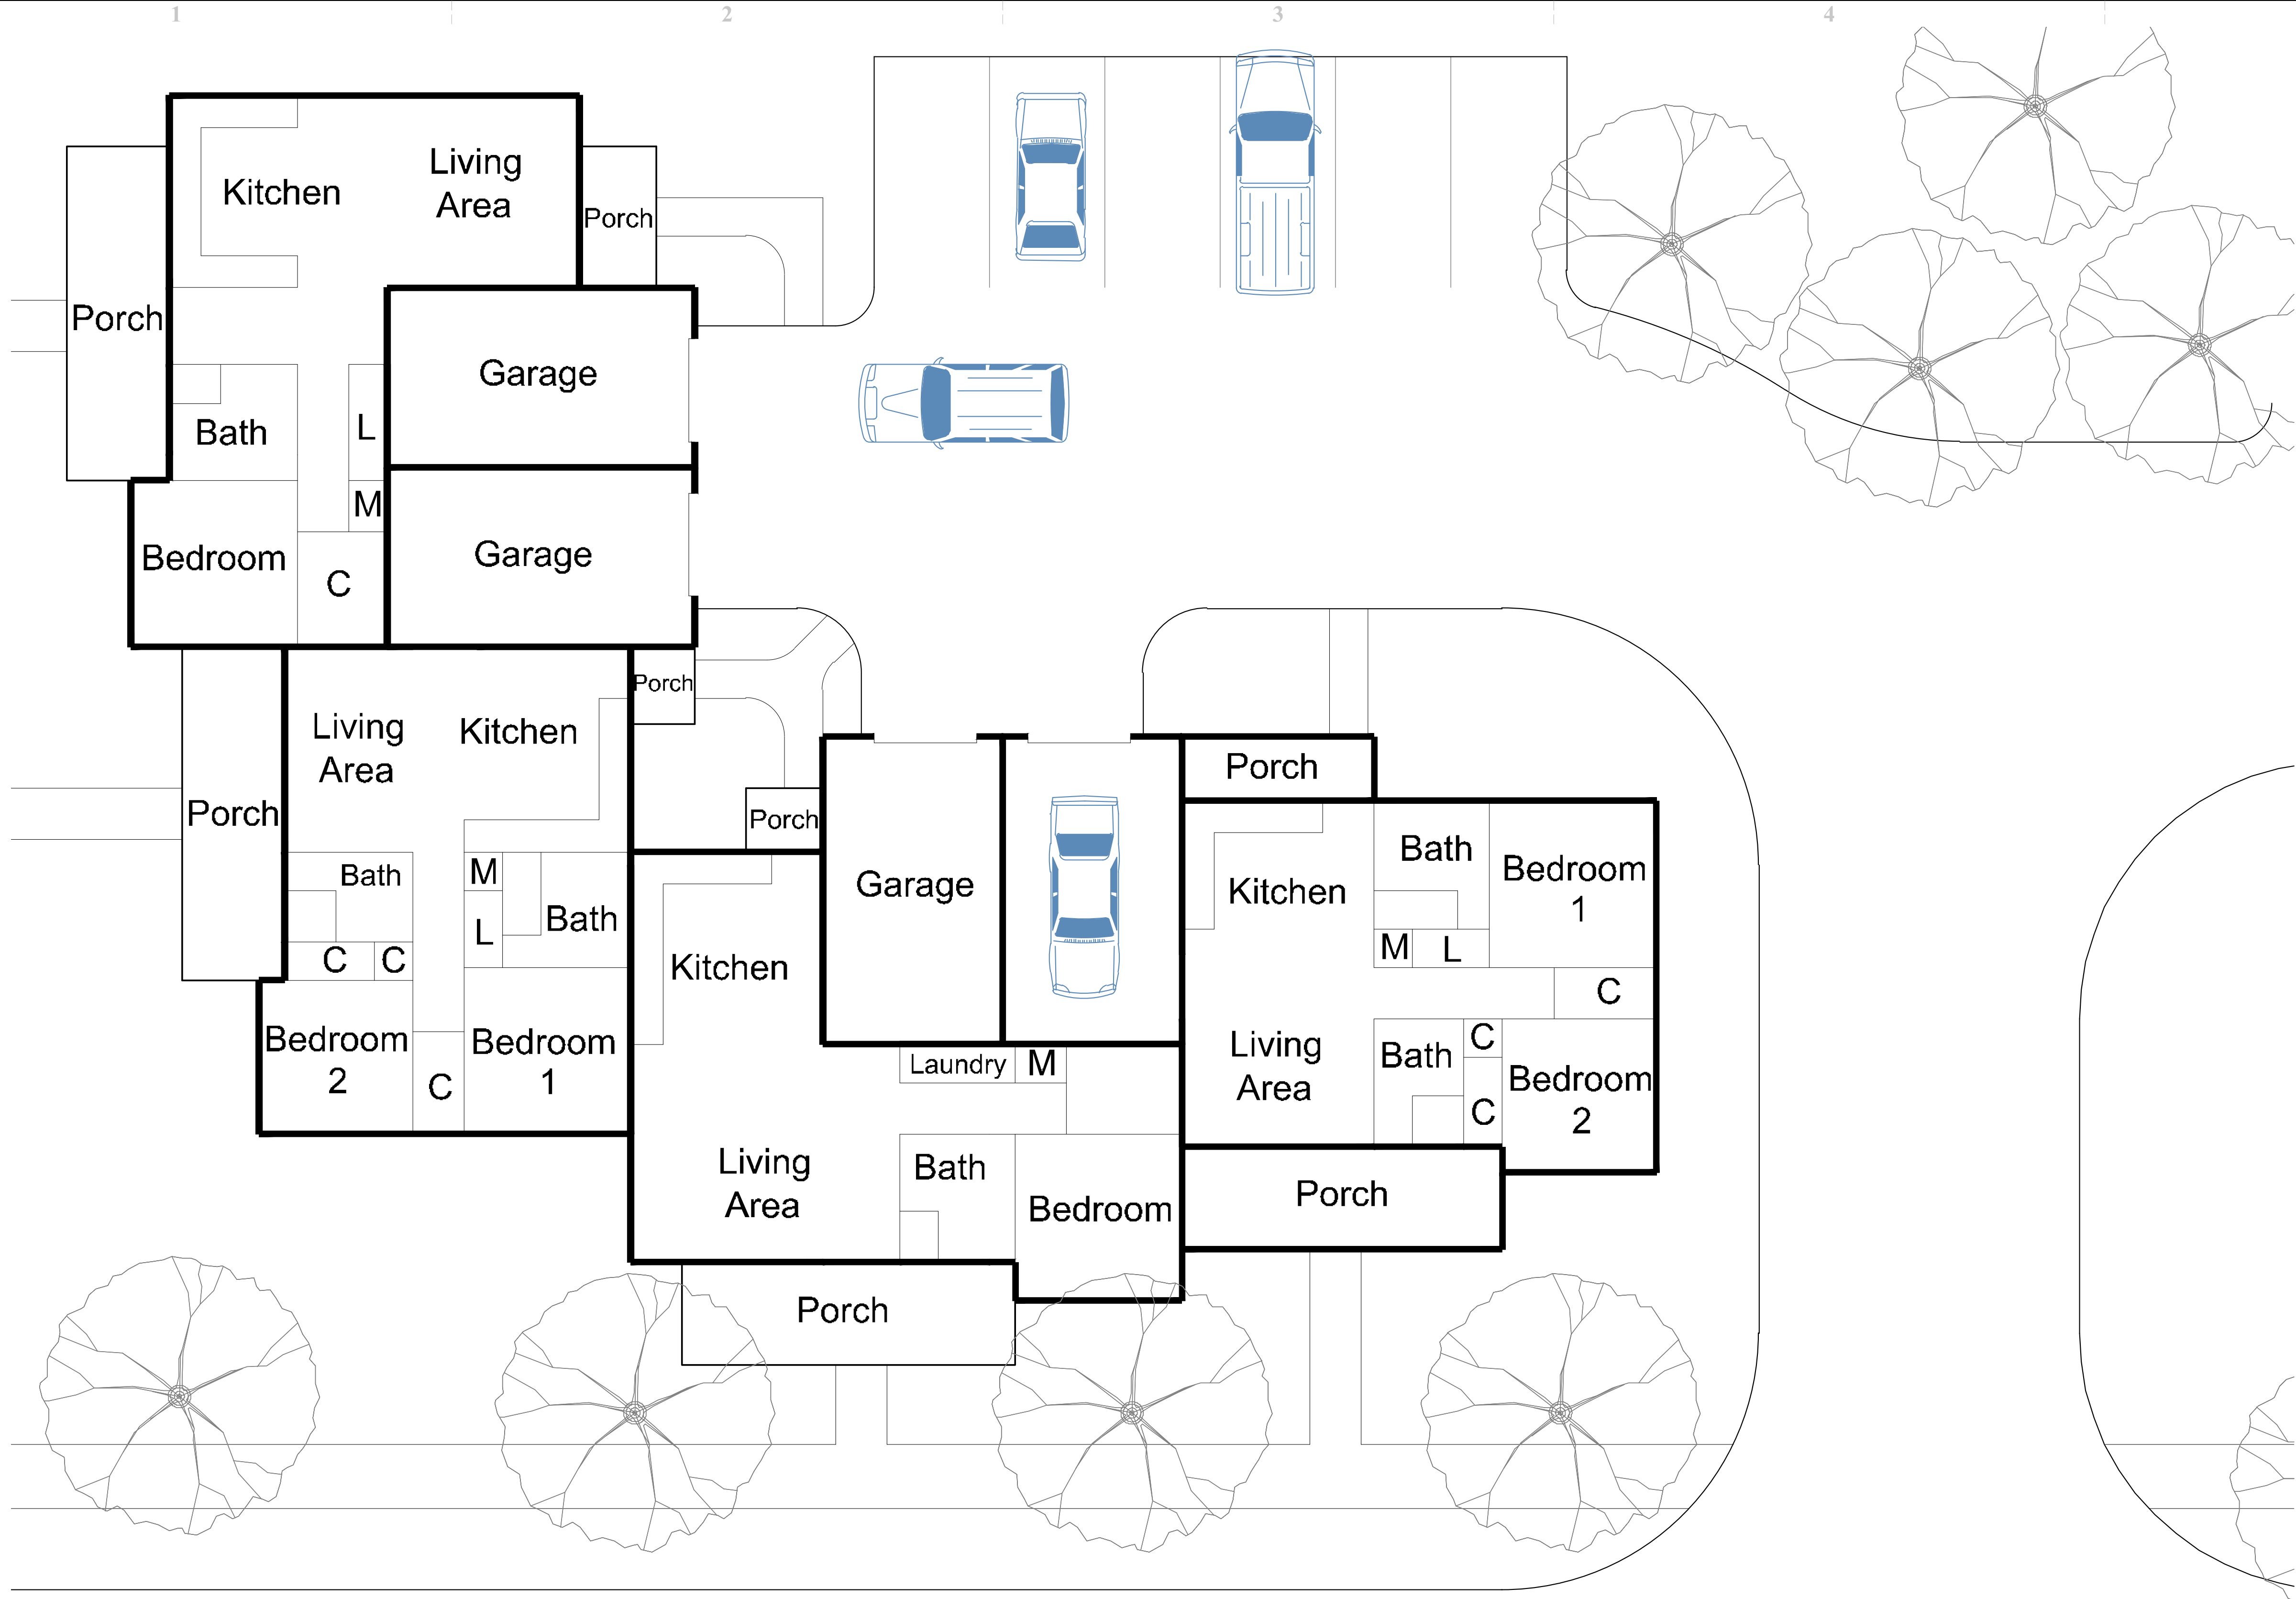

1 INDEPENDENT LIVING FOURPLEX FLOOR PLAN
SCALE: 1/8" = 1'-0"

Π

pi architects

3500 Jefferson St, Suite 303
Austin, TX 78731

P: (512) 231-1910
F: (512) 231-1950
www.piarch.com

architecture + master planning
interiors + landscape architecture

MT. ZION SENIOR CAMPUS
MT. ZION

ZION AVE.
CORNELIUS, NC 28031

ISSUE:
SCHEMATIC
DESIGN

©2015 PI ARCHITECTS, INC.

REVISIONS:

DATE:
04/30/2015 REVISED
PROJECT NUMBER:
15xxx
SHEET TITLE:
FOURPLEX PLAN
AND ELEVATIONS

SHEET:
SK4

H:\00-Projects\2012\2035 Mt. Zion UMC\00 Project Drawings\15xxx Mt Zion Cornelius, NC.pln | Ver. 18.001 | Friday, June 05, 2015 | 10:11 AM



3 INDEPENDENT LIVING APARTMENTS BACK ELEVATION
NOT TO SCALE



1 INDEPENDENT LIVING APARTMENTS FRONT ELEVATION
NOT TO SCALE

Π

pi architects

3500 Jefferson St, Suite 303
Austin, TX 78731

P: (512) 231-1910
F: (512) 231-1950

www.piarch.com

architecture + master planning
interiors + landscape architecture

MT. ZION SENIOR CAMPUS
MT. ZION

ZION AVE.
CORNELIUS, NC 28031

ISSUE:
SCHEMATIC
DESIGN


©2015 PI ARCHITECTS, INC.


REVISIONS:

DATE:
04/30/2015 REVISED
PROJECT NUMBER:
15xxx
SHEET TITLE:
IL ELEVATIONS

SHEET:
SK5

H:\00-Projects\2012\12035 Mt. Zion UMCI\00 Project Drawings\15xxx Mt Zion Cornelius, NC.pln | Ver. 18.001 | Friday, June 05, 2015 | 10:11 AM

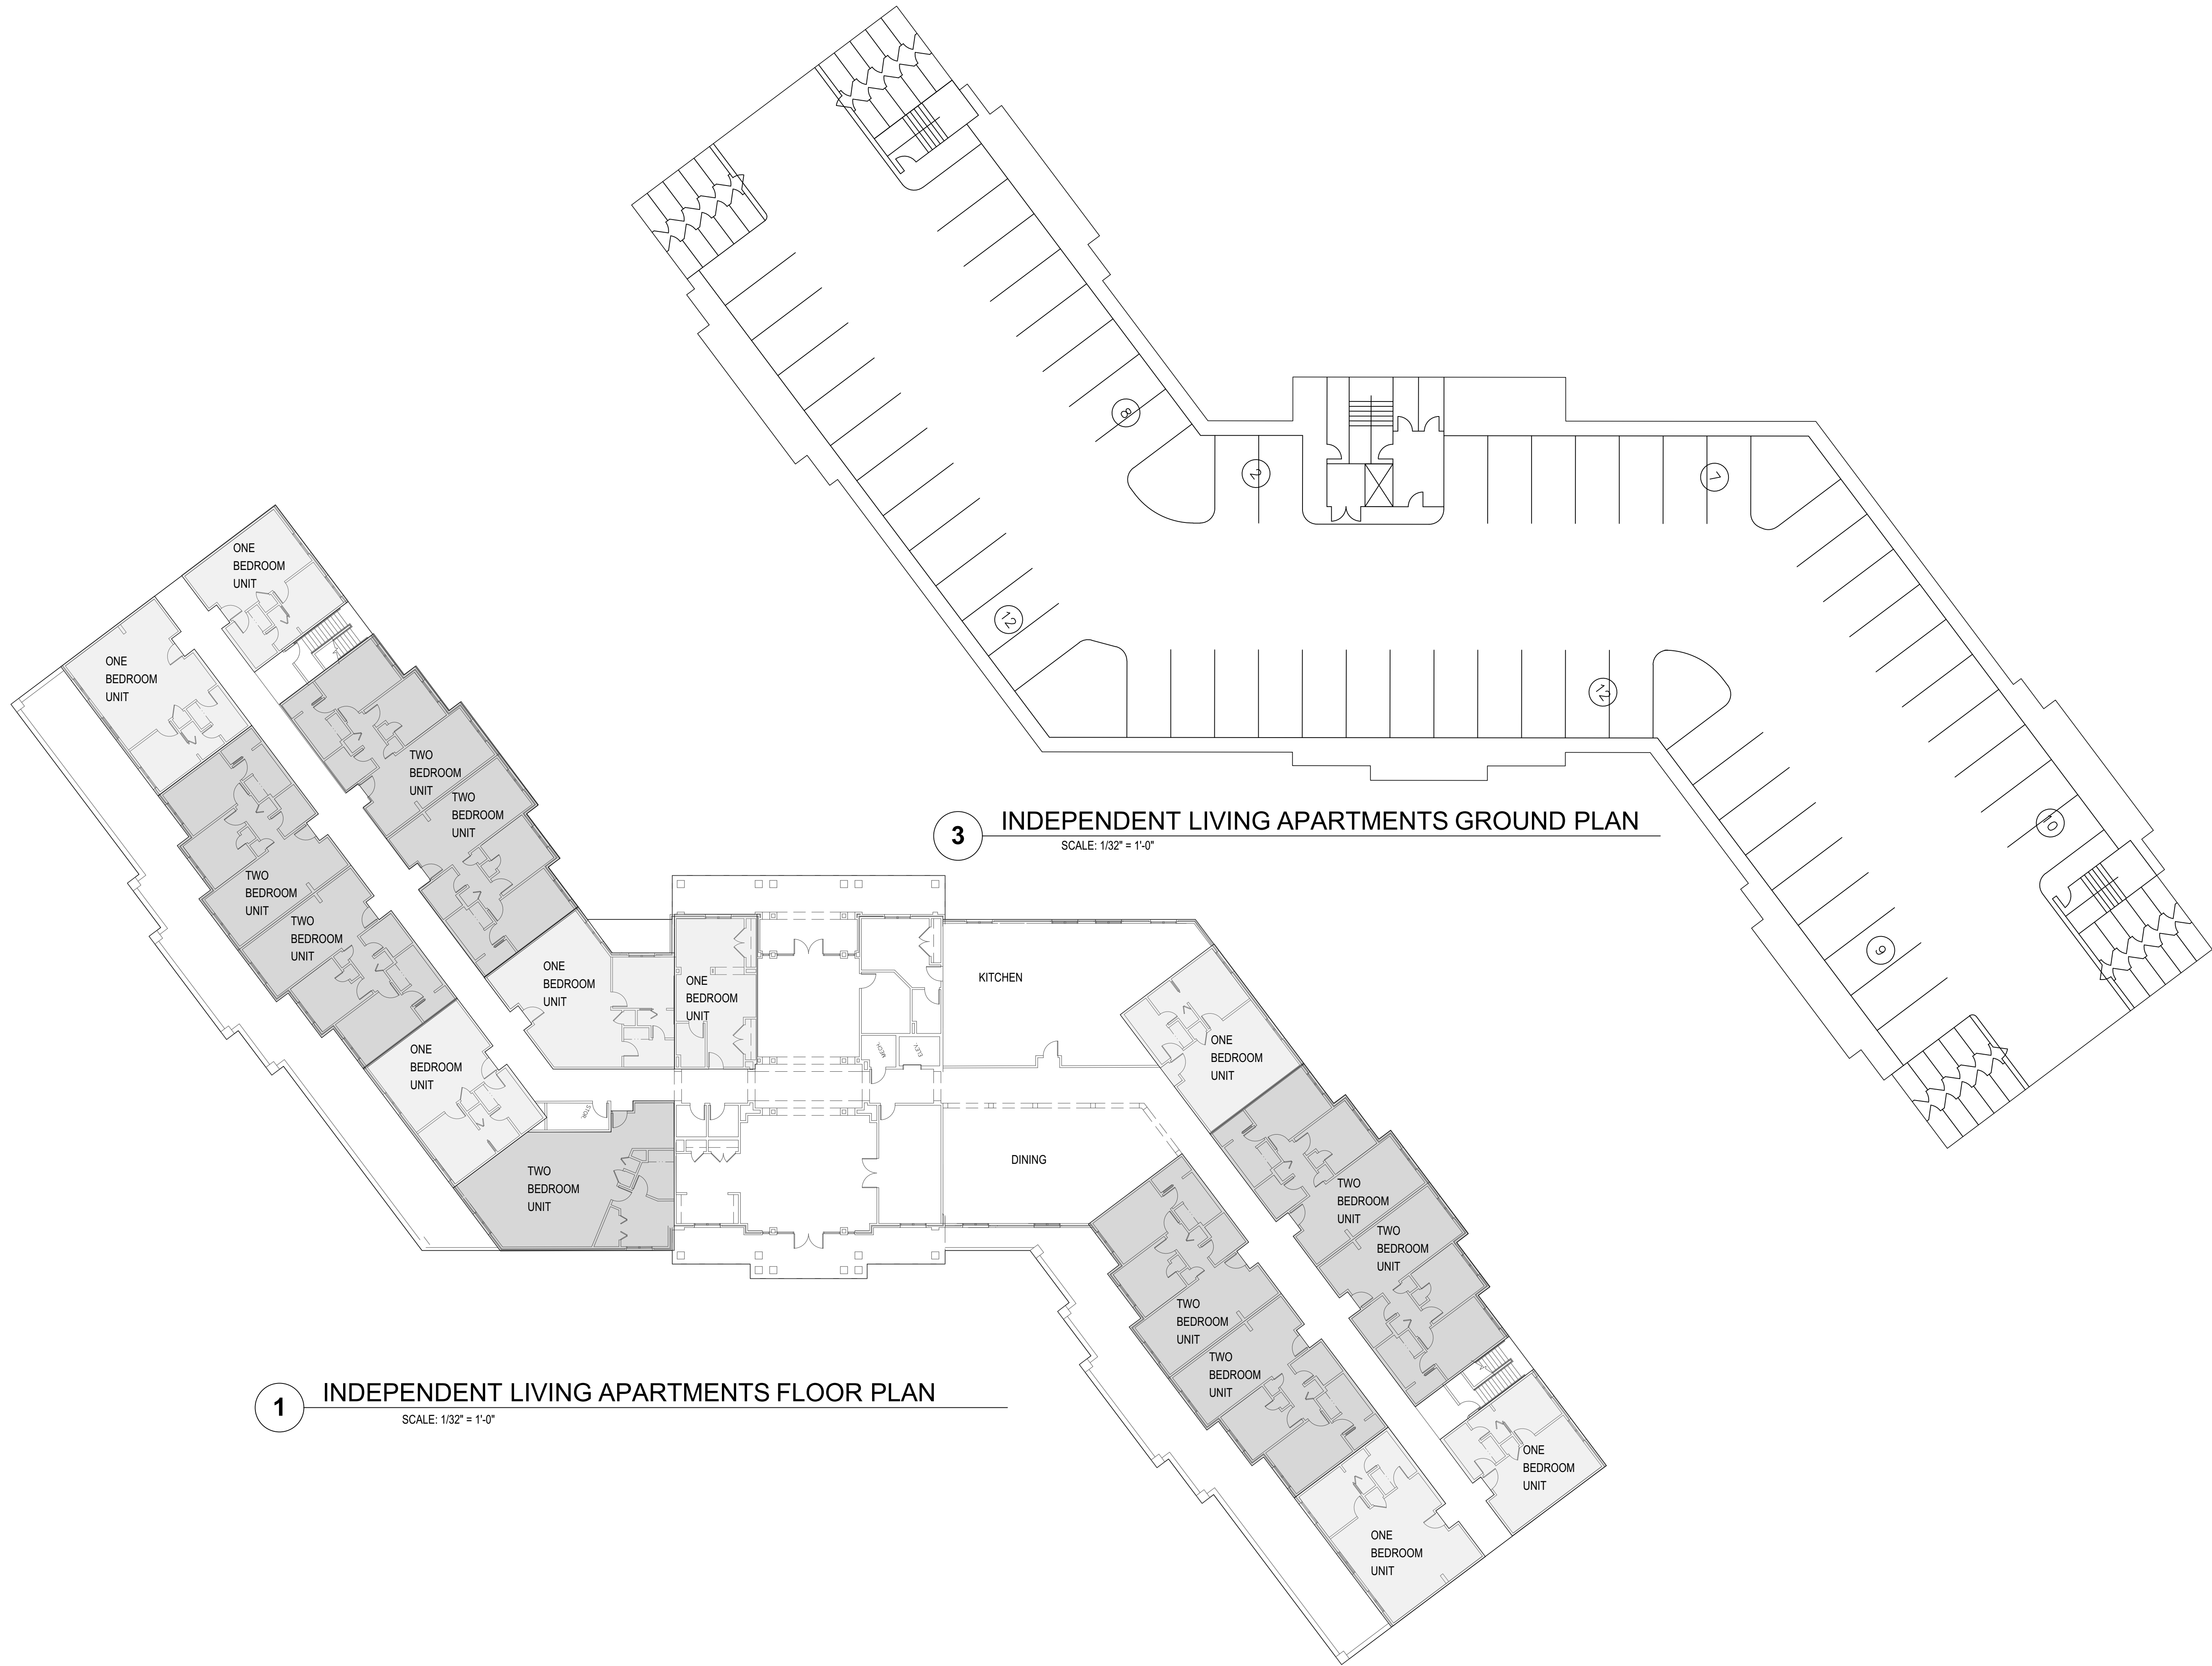

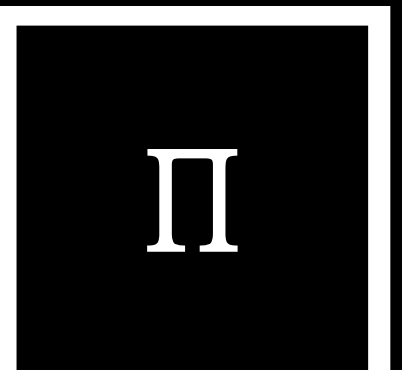

pi architects
3500 Jefferson St, Suite 303
Austin, TX 78731
P: (512) 231-1910
F: (512) 231-1950
www.piarch.com

architecture + master planning
interiors + landscape architecture

**MT. ZION SENIOR CAMPUS
MT. ZION**

ZION AVE.
CORNELIUS, NC 28031

ISSUE: SCHEMATIC DESIGN

©2015 PI ARCHITECTS, INC.

REVISIONS:

DATE: 04/30/2015 REVISED
PROJECT NUMBER: 15xxx
SHEET TITLE: IL PLANS

SHEET: SK6

H:\00-Projects\2012\12035 Mt. Zion UMC\00 Project Drawings\15xxx Mt Zion Cornelius, NC.pn | Ver. 18.001 | Thursday, June 11, 2015 | 11:11 AM


D



Senior Ministry Center Elevation




Weathered Wood Shingles

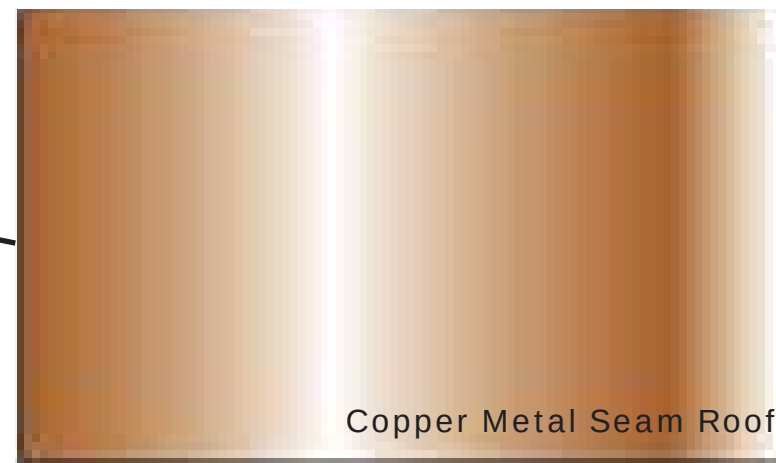

Copper Metal Seam Roof


C

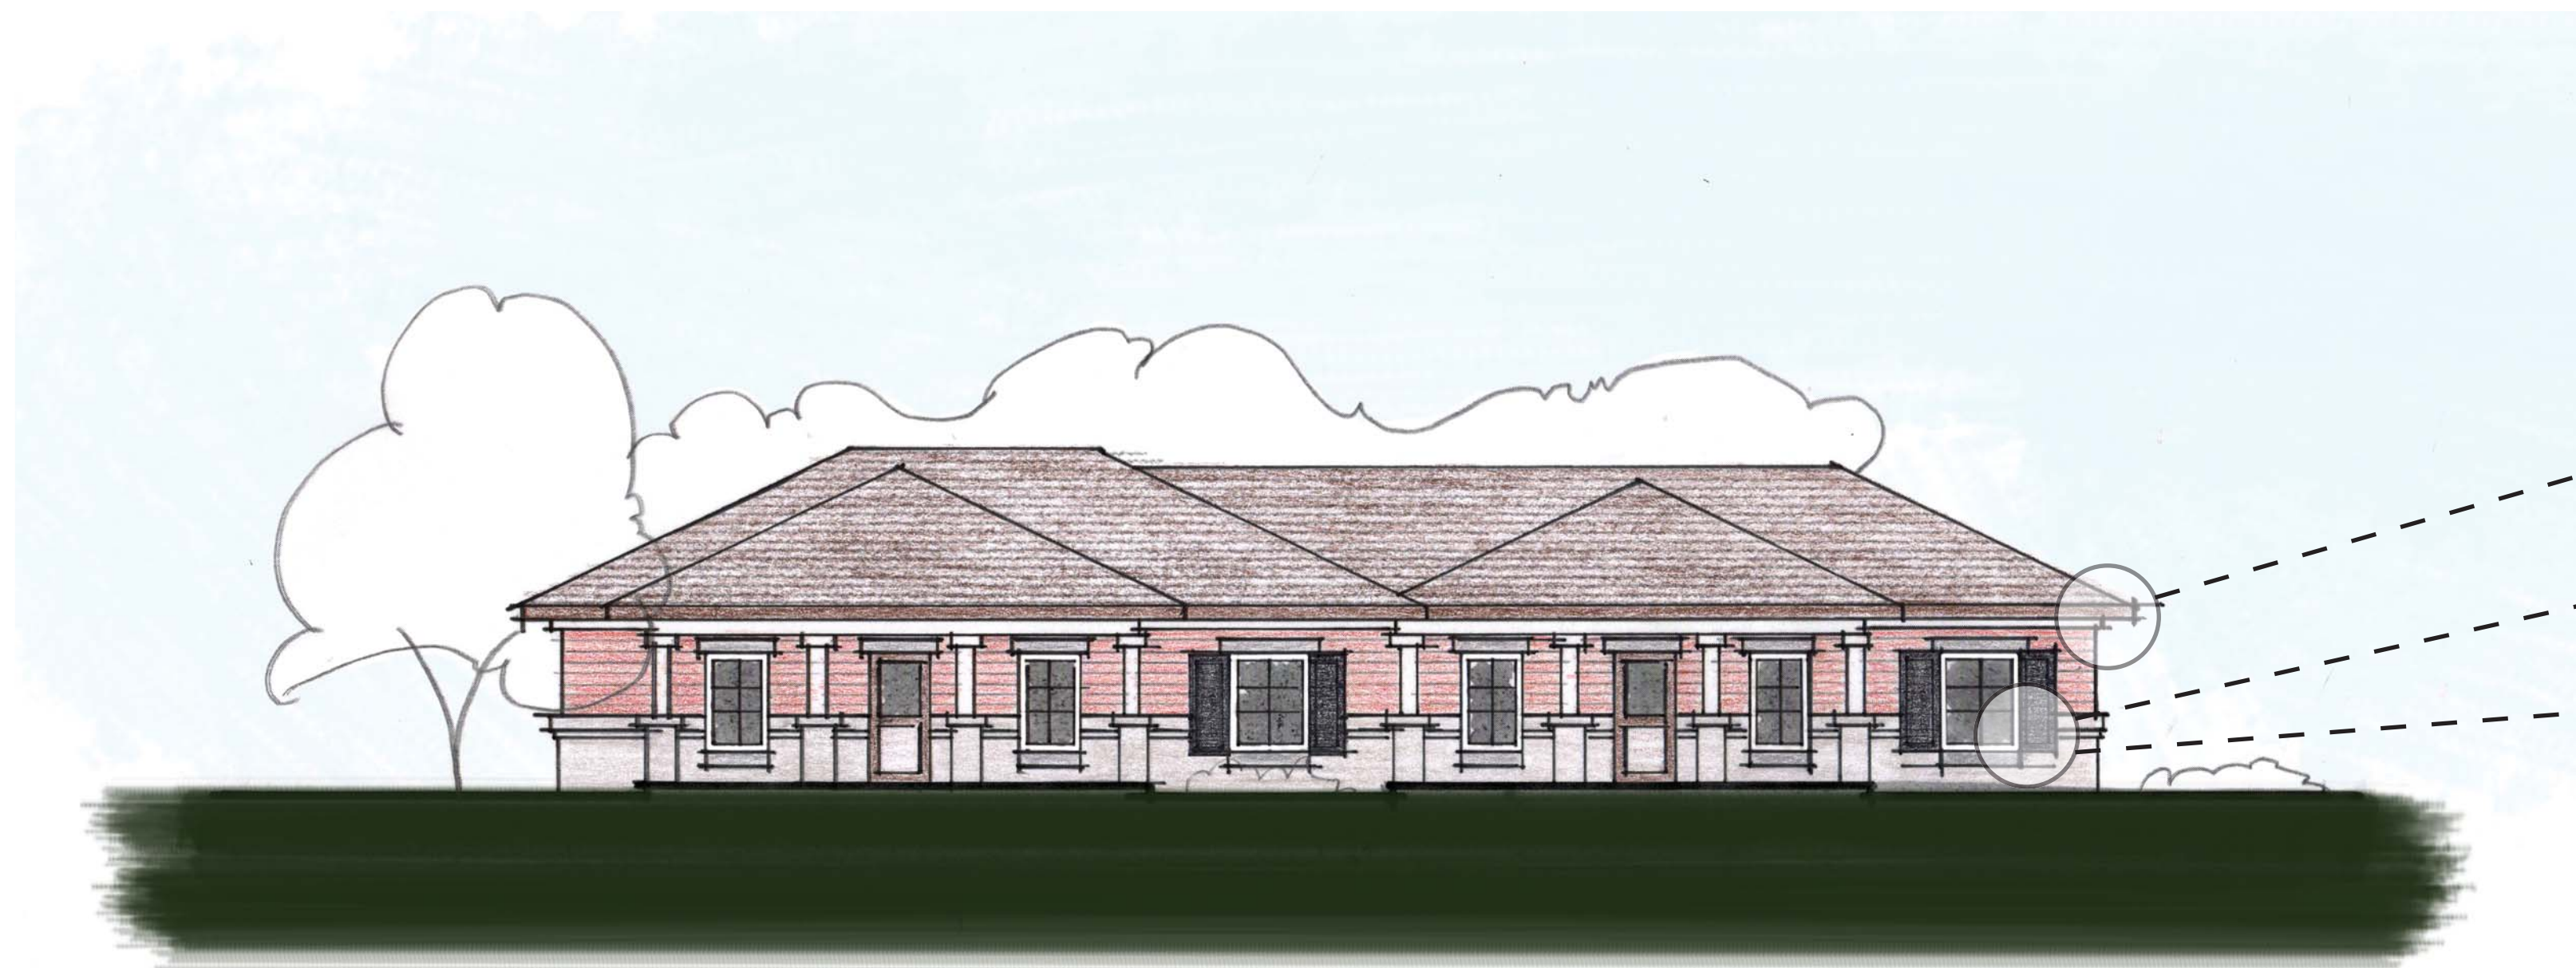

Duplex Elevation



Royal Brown Fascia

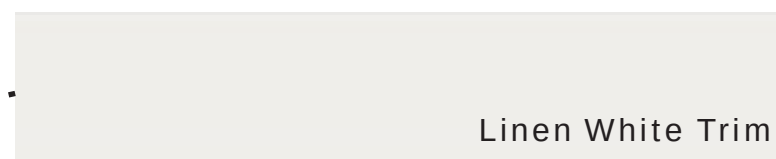

Linen White Trim




Black Painted Shutters

B



Fourplex Elevation

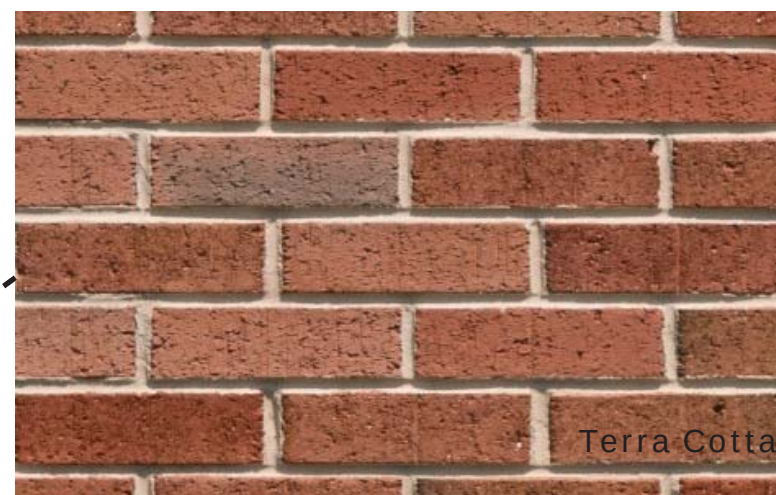

Terra Cotta



Smooth Limestone

A

D

C

B

A



pi architects

3500 Jefferson St, Suite 303
Austin, TX 78731

P: (512) 231-1910
F: (512) 231-1950

www.piarch.com

architecture + master planning
interiors + landscape architecture

MT. ZION SENIOR CAMPUS
MT. ZION

ZION AVE.
CORNELIUS, NC 28031

ISSUE:
SCHEMATIC
DESIGN

©2015 PI ARCHITECTS, INC.

REVISIONS:

DATE:
04/30/2015 REVISED
PROJECT NUMBER:
15xxx

SHEET TITLE:
#Layout Name

SHEET:

SK 7

H:\00-Projects\2012\12035 Mt. Zion UMC\00 Project Drawings\15xxx Mt Zion Cornelius, NC.pln | Ver. 18.001 | Thursday, June 11, 2015 | 11:11 AM

D

C

B

A

1

2

3

4


5



Weathered Wood Shingles



Royal Brown Facia

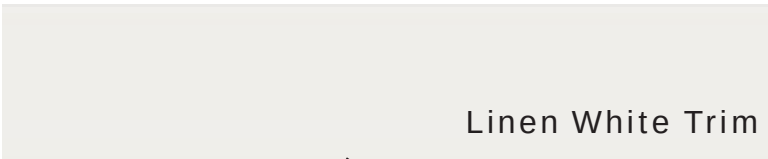

Linen White Trim



Independent Living Apartments Elevation



Copper Metal Seam Roof



Terra Cotta



Smooth Limestone


1

2

3

4

5

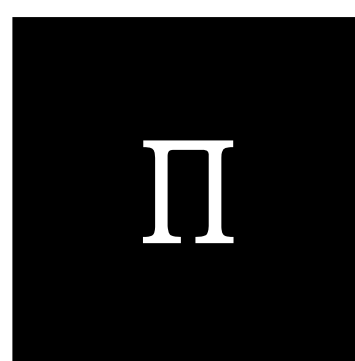

pi architects

3500 Jefferson St, Suite 303
Austin, TX 78731

P: (512) 231-1910
F: (512) 231-1950

www.piarch.com

architecture + master planning
interiors + landscape architecture

MT. ZION SENIOR CAMPUS
MT. ZION

ZION AVE.
CORNELIUS, NC 28031

ISSUE:
SCHEMATIC
DESIGN

©2015 PI ARCHITECTS, INC.

REVISIONS:

DATE:
04/30/2015 REVISED
PROJECT NUMBER:
15xxx
SHEET TITLE:
#Layout Name

SHEET:

SK 8